

NOTE

X TYPE

General Notes

1. Elevations are shown from exterior unless otherwise noted
2. Anchor/wall fastener - Location, spacing and quantity to be determined per design pressure requirements by structural engineer and/or certified test drawings

△			
△			
△			
△			
○	TAEUN KIM	Jess Jeong	
	2019. 00. 00.		
	DESCRIPTION		
REV.	DRAWN BY(1)	DRAWN BY(2)	DRAWN BY(5)
			DATE

PROJECT -

ITEM NO. -


PRODUCT NAME  
EWS95 TT

QTY  
1


VIEW  
EXTERIOR

SCALE  
-



DRAWING NO. ISSUE

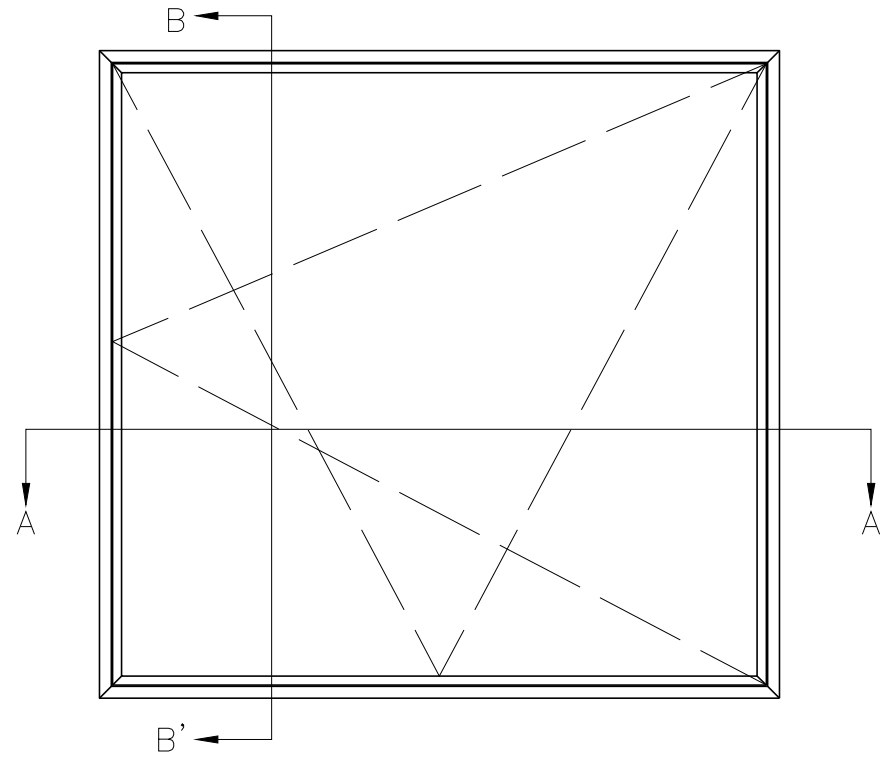

**ELEVATION**  
SCALE : 1/30

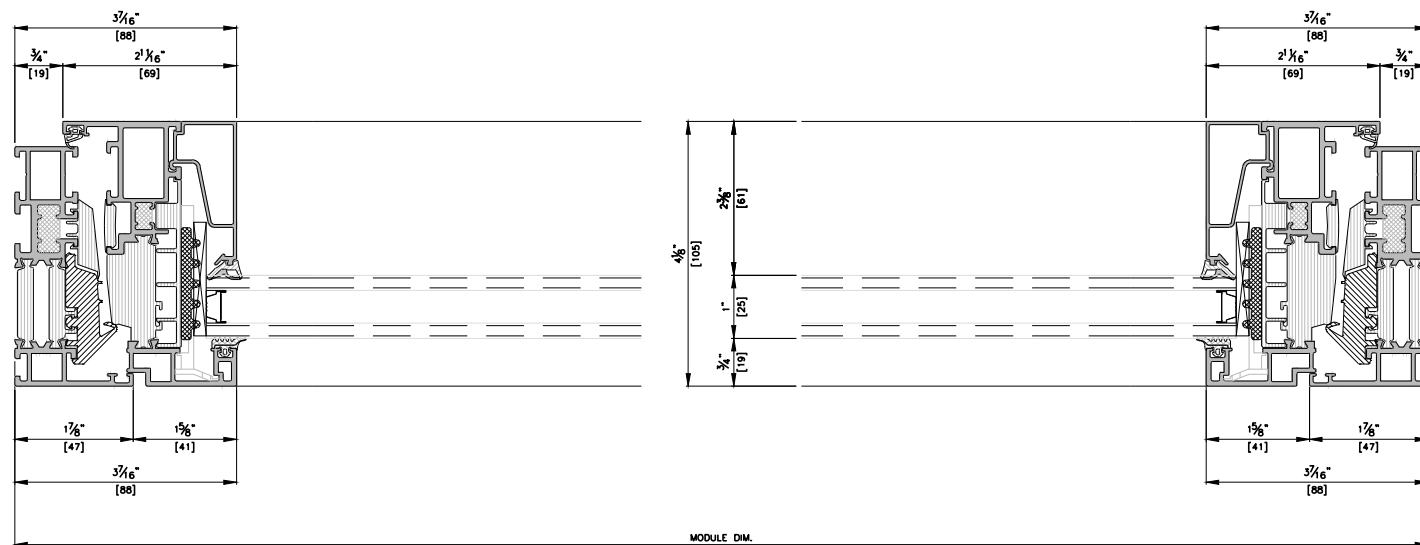

**HORIZONTAL SECTION DETAIL A-A'**  
SCALE : 1/3

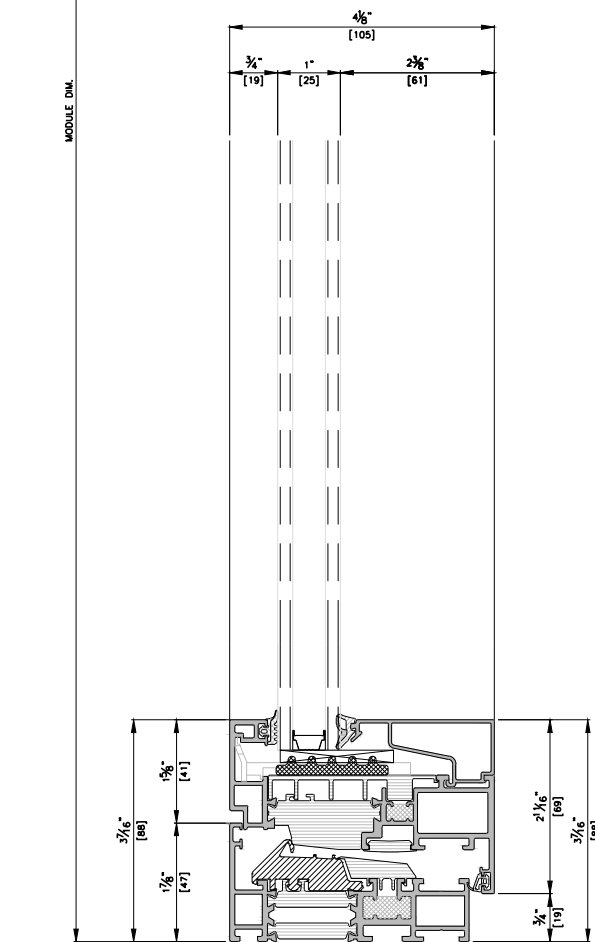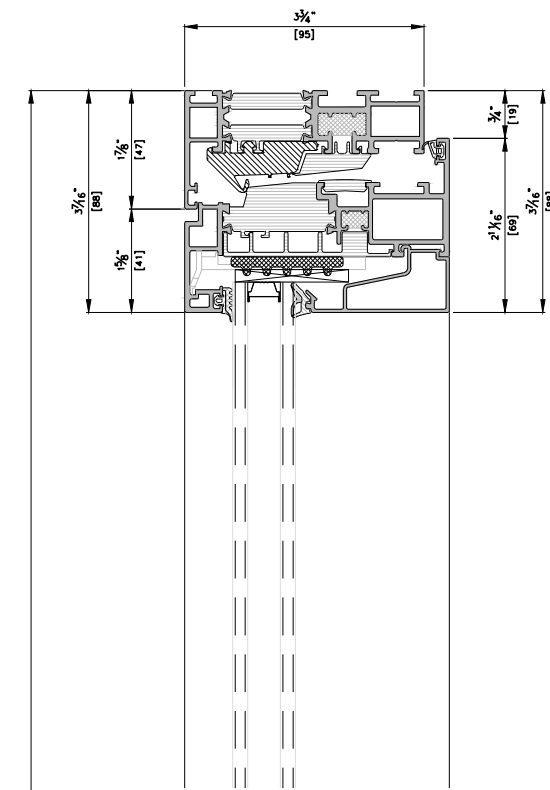

**VERTICAL SECTION DETAIL B-B'**  
SCALE : 1/3