

NOTE

XX TYPE

General Notes

- Elevations are shown from exterior unless otherwise noted
- Anchor/wall fastener  
- Location, spacing and quantity to be determined per design pressure requirements by structural engineer and/or certified test drawings

△			
△			
△			
△			
○	TAEUN KIM	Jess Jeong	
	2019. 00. 00.		
	DESCRIPTION		
REV.	DRAWN BY(1)	DRAWN BY(2)	DRAWN BY(3)
			DATE

PROJECT

ITEM NO.

PRODUCT NAME

EWS95 TT


QTY

VIEW


SCALE

DRAWING NO.



ISSUE

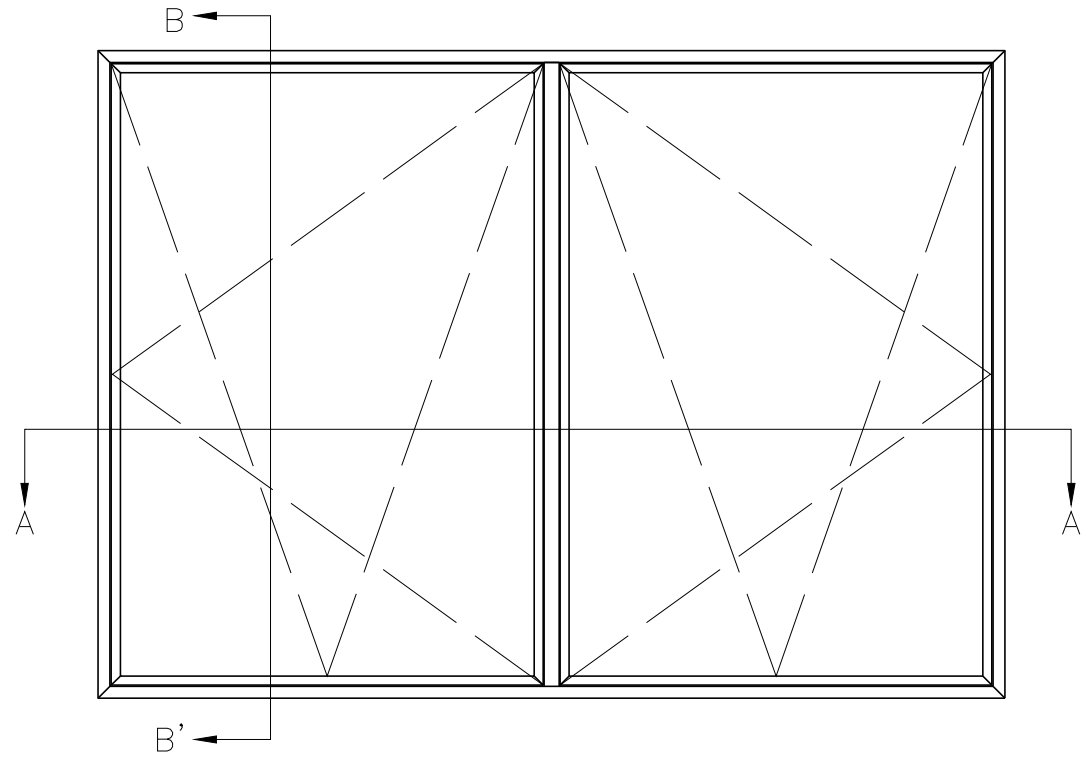

**ELEVATION**  
SCALE : 1/30

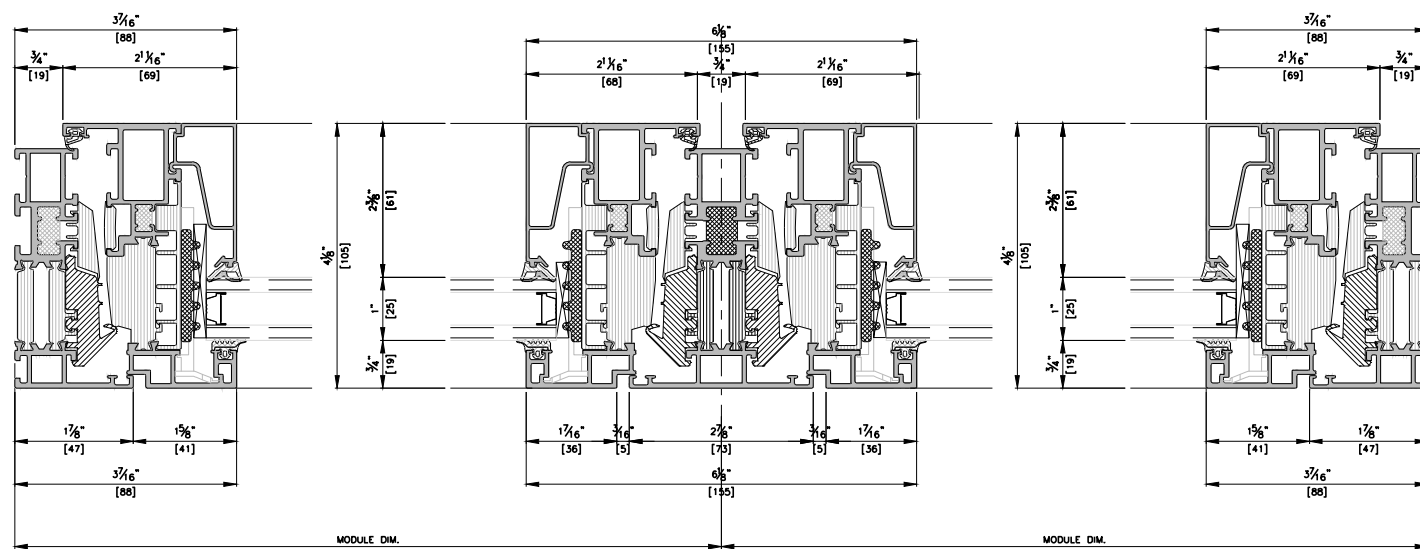

**HORIZONTAL SECTION DETAIL A-A'**  
SCALE : 1/3

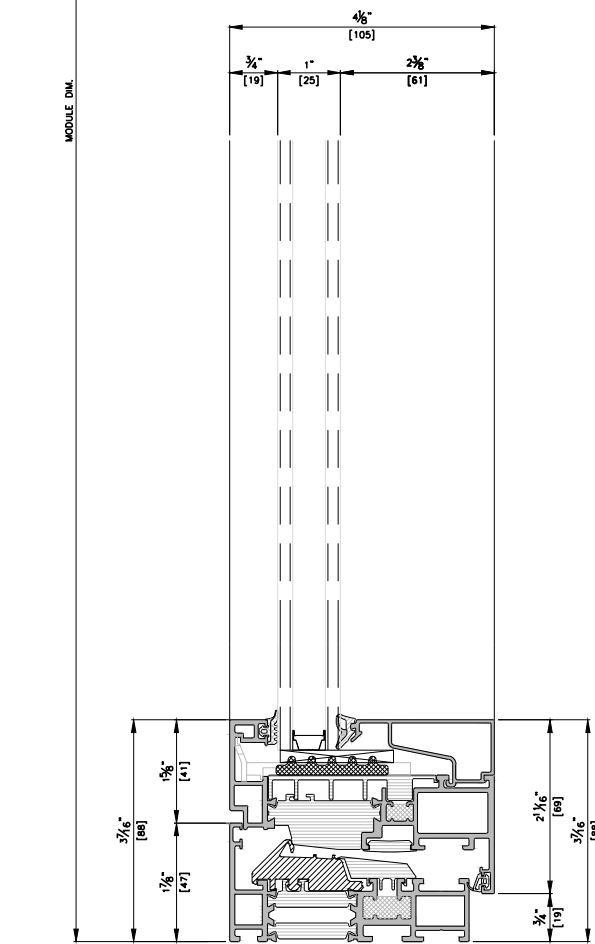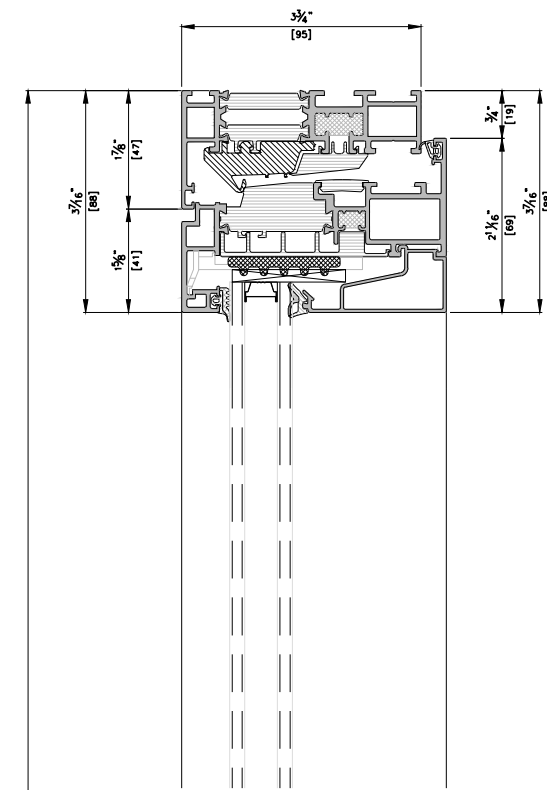

**VERTICAL SECTION DETAIL B-B'**  
SCALE : 1/3