

NOTE

X TYPE

General Notes

- Elevations are shown from exterior unless otherwise noted
- Anchor/wall fastener
- Location, spacing and quantity to be determined per design pressure requirements by structural engineer and/or certified test drawings

| | |
|------|---|
| △ | |
| △ | |
| △ | |
| △ | |
| ○ | TAEUN KIM Jess Jeong 2019. 00. 00. |
| REV. | DESCRIPTION |
| | DRAWN BY(1) DRAWN BY(2) DRAWN BY(3) DATE |

PROJECT

ITEM NO.

PRODUCT NAME


EWS95 TT
EXTERIOR EXTENSION

QTY


VIEW

SCALE



DRAWING NO. | ISSUE

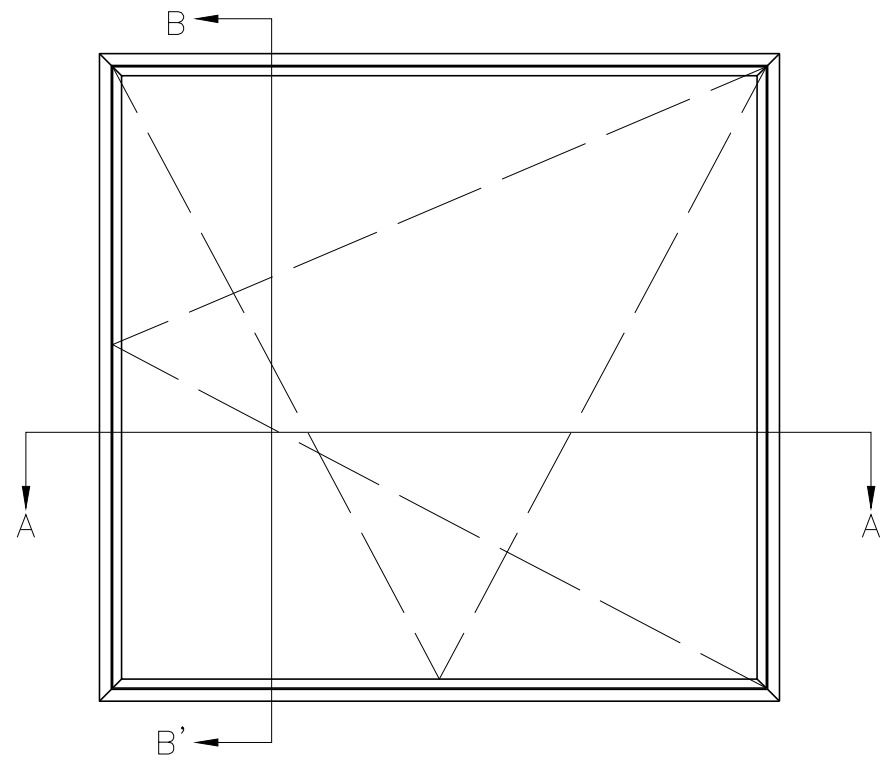

ELEVATION
SCALE : 1/30

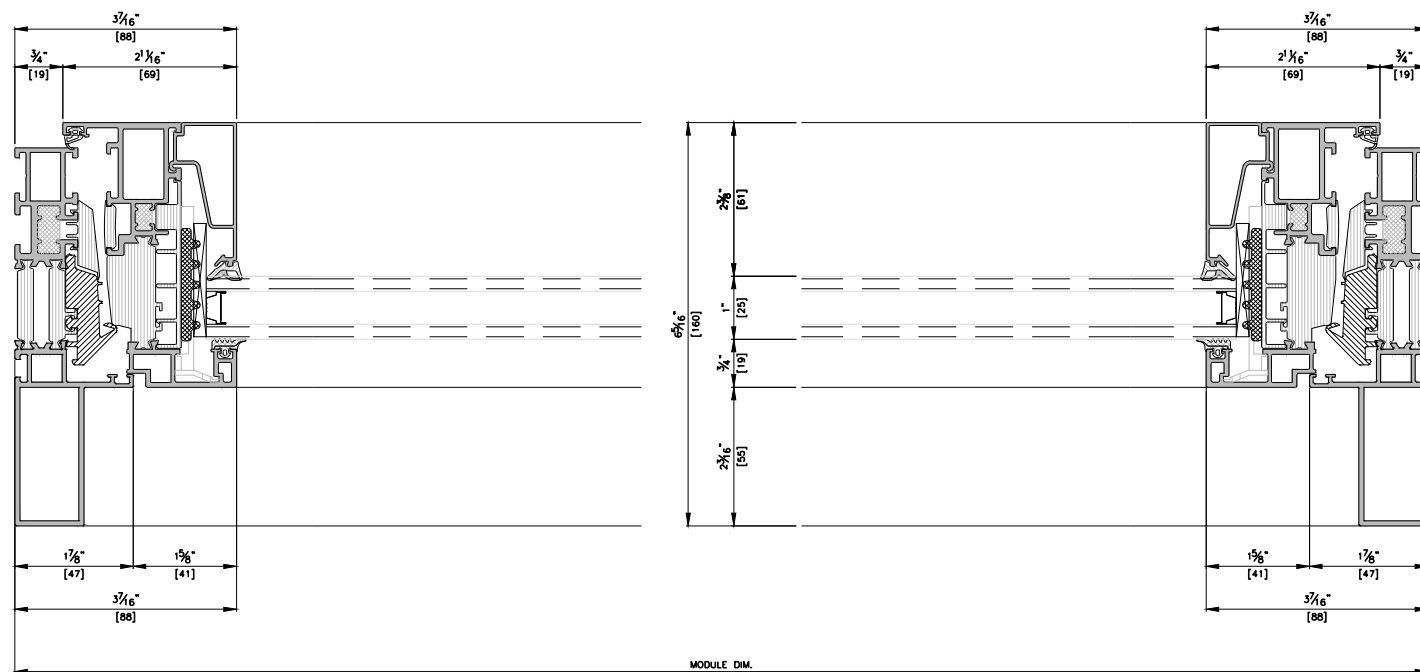

HORIZONTAL SECTION DETAIL A-A'
SCALE : 1/3

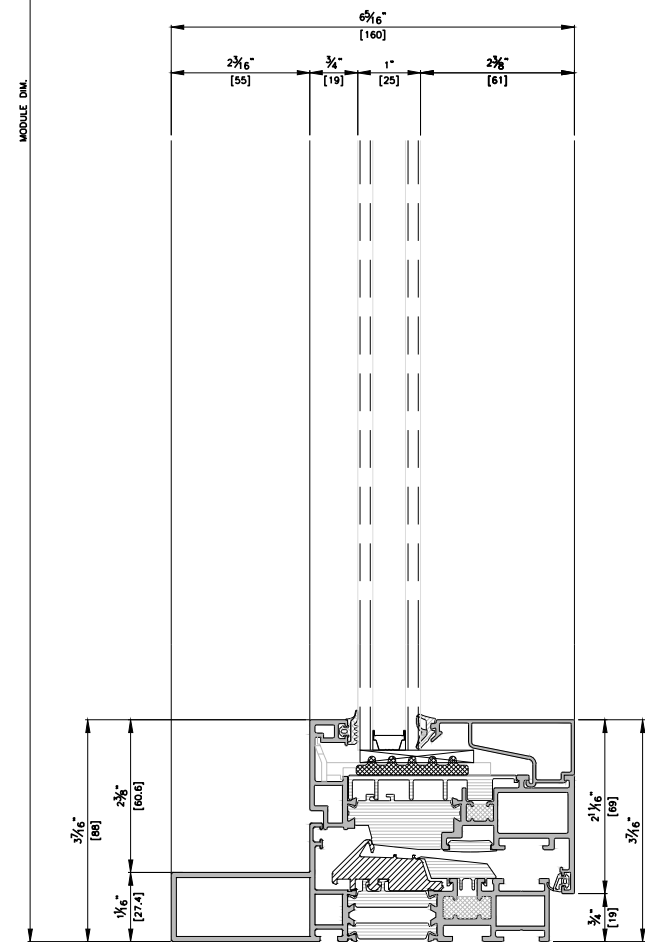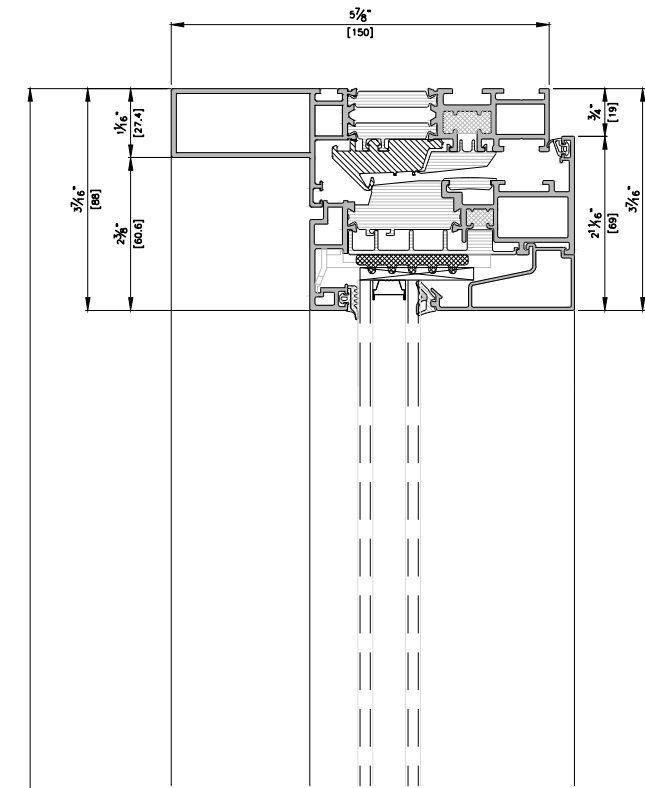

VERTICAL SECTION DETAIL B-B'
SCALE : 1/3