

NOTE

XX TYPE

General Notes

- Elevations are shown from exterior unless otherwise noted
- Anchor/wall fastener
- Location, spacing and quantity to be determined per design pressure requirements by structural engineer and/or certified test drawings

△	
△	
△	
△	
○	TAEUN KIM Jess Jeong 2019. 00. 00.
REV.	DESCRIPTION
	DRAWN BY(1) DRAWN BY(2) DRAWN BY(3) DATE

PROJECT

ITEM NO.


PRODUCT NAME
EWS95 TT
EXTERIOR EXTENSION

QTY
1


VIEW
EXTERIOR

SCALE



DRAWING NO. | ISSUE

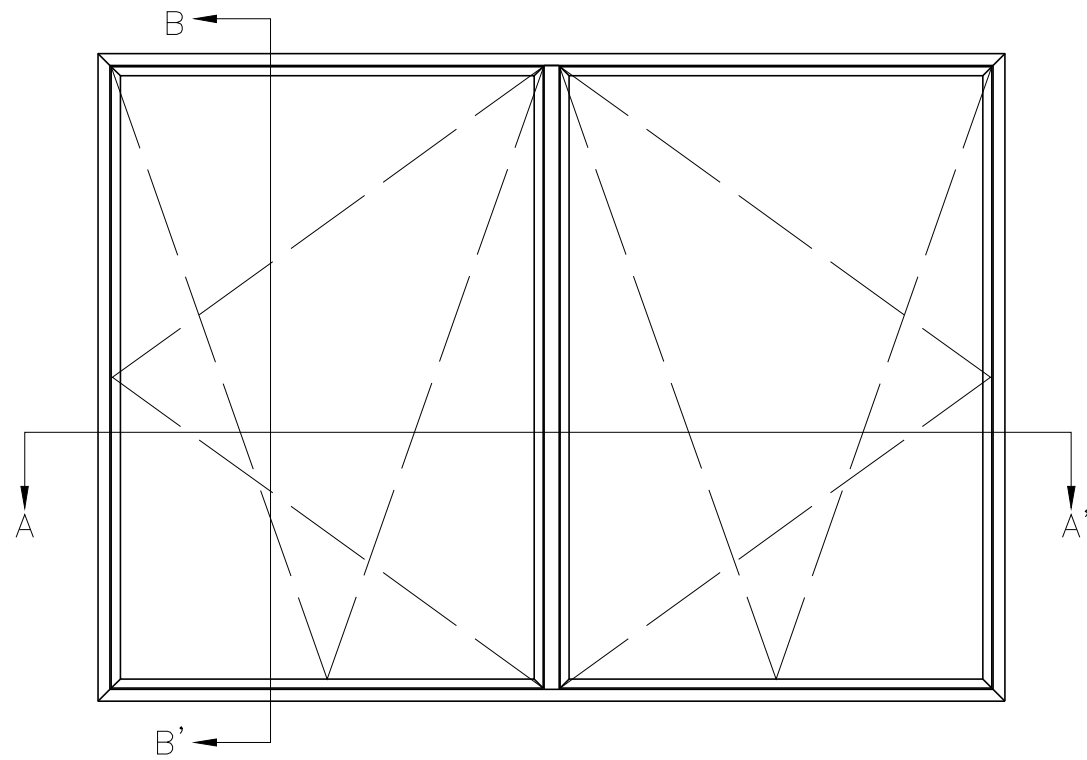

1 ELEVATION
SCALE : 1/30

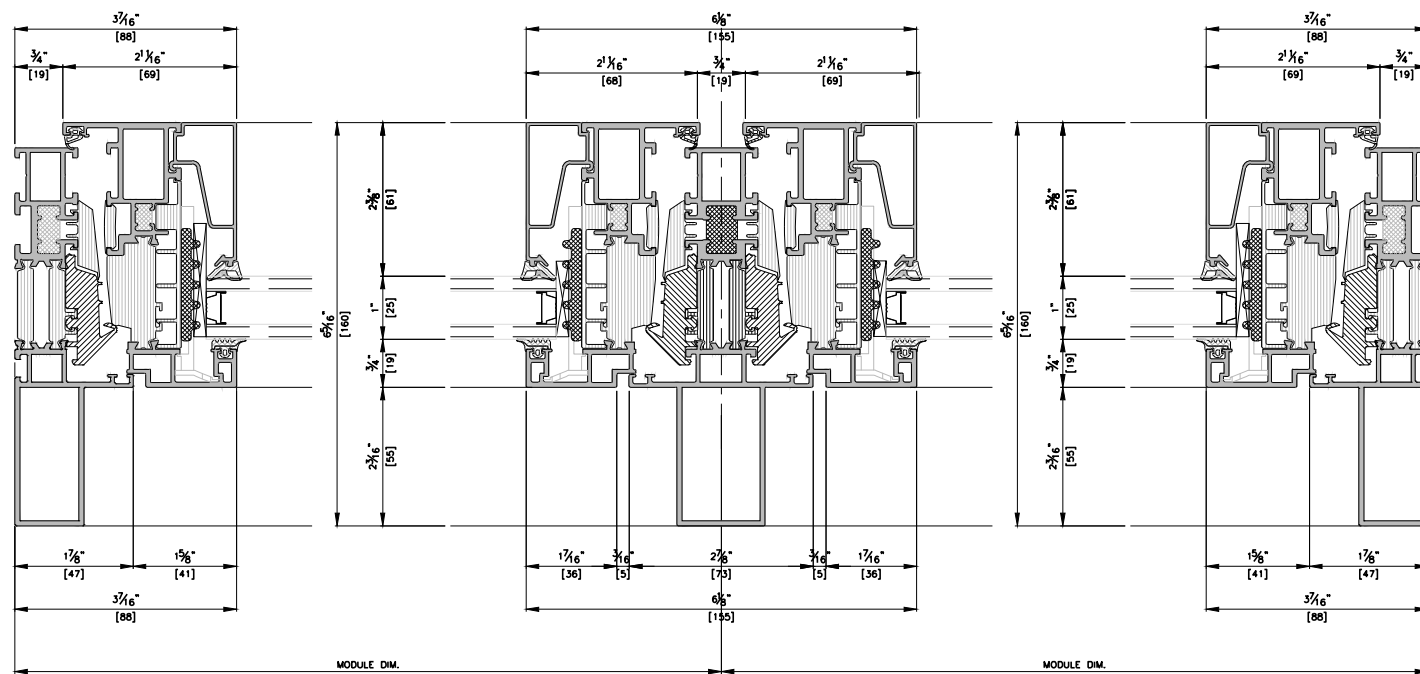

1 HORIZONTAL SECTION DETAIL A-A'
SCALE : 1/3

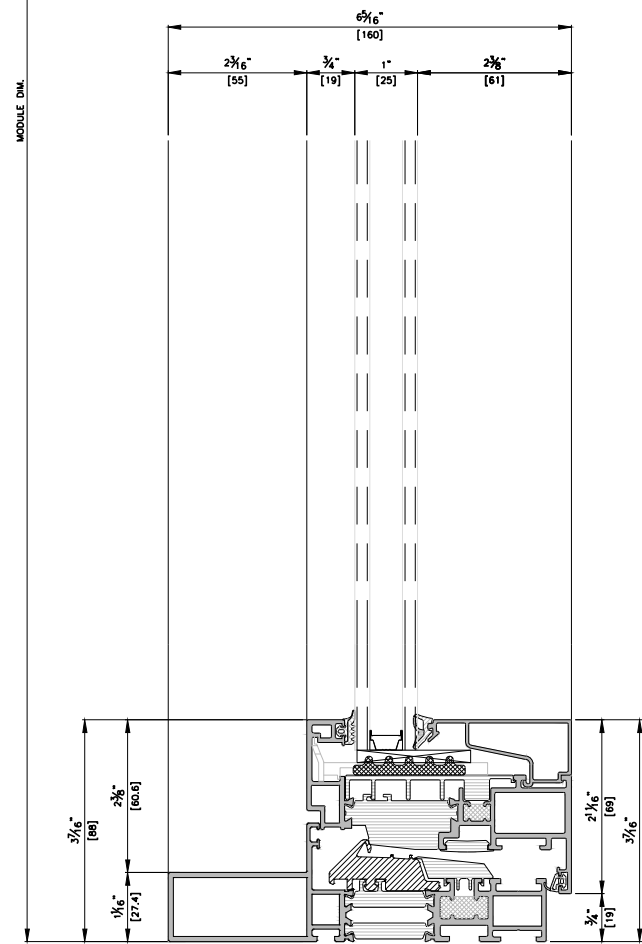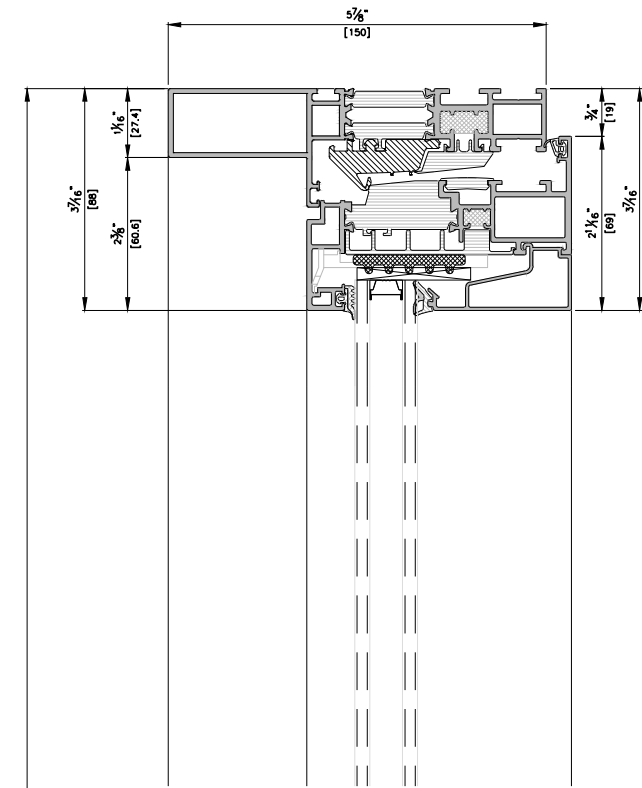

1 VERTICAL SECTION DETAIL B-B'
SCALE : 1/3