

NOTE  
XXXX TYPE

- General Notes
- Elevations are shown from exterior unless otherwise noted
  - Anchor/wall fastener  
- Location, spacing and quantity to be determined per design pressure requirements by structural engineer and/or certified test drawings

△	
△	
△	

○	TAEUN KIM	Jess Jeong
REV.	DESCRIPTION	
	DRAWN BY(1)	DRAWN BY(2)
		DRAWN BY(5)
		DATE

PROJECT  
-

ITEM NO.  
-


PRODUCT NAME  
EWS95 TT  
EXTERIOR EXTENSION

QTY  
1


VIEW  
EXTERIOR

SCALE  
-


DRAWING NO.      ISSUE

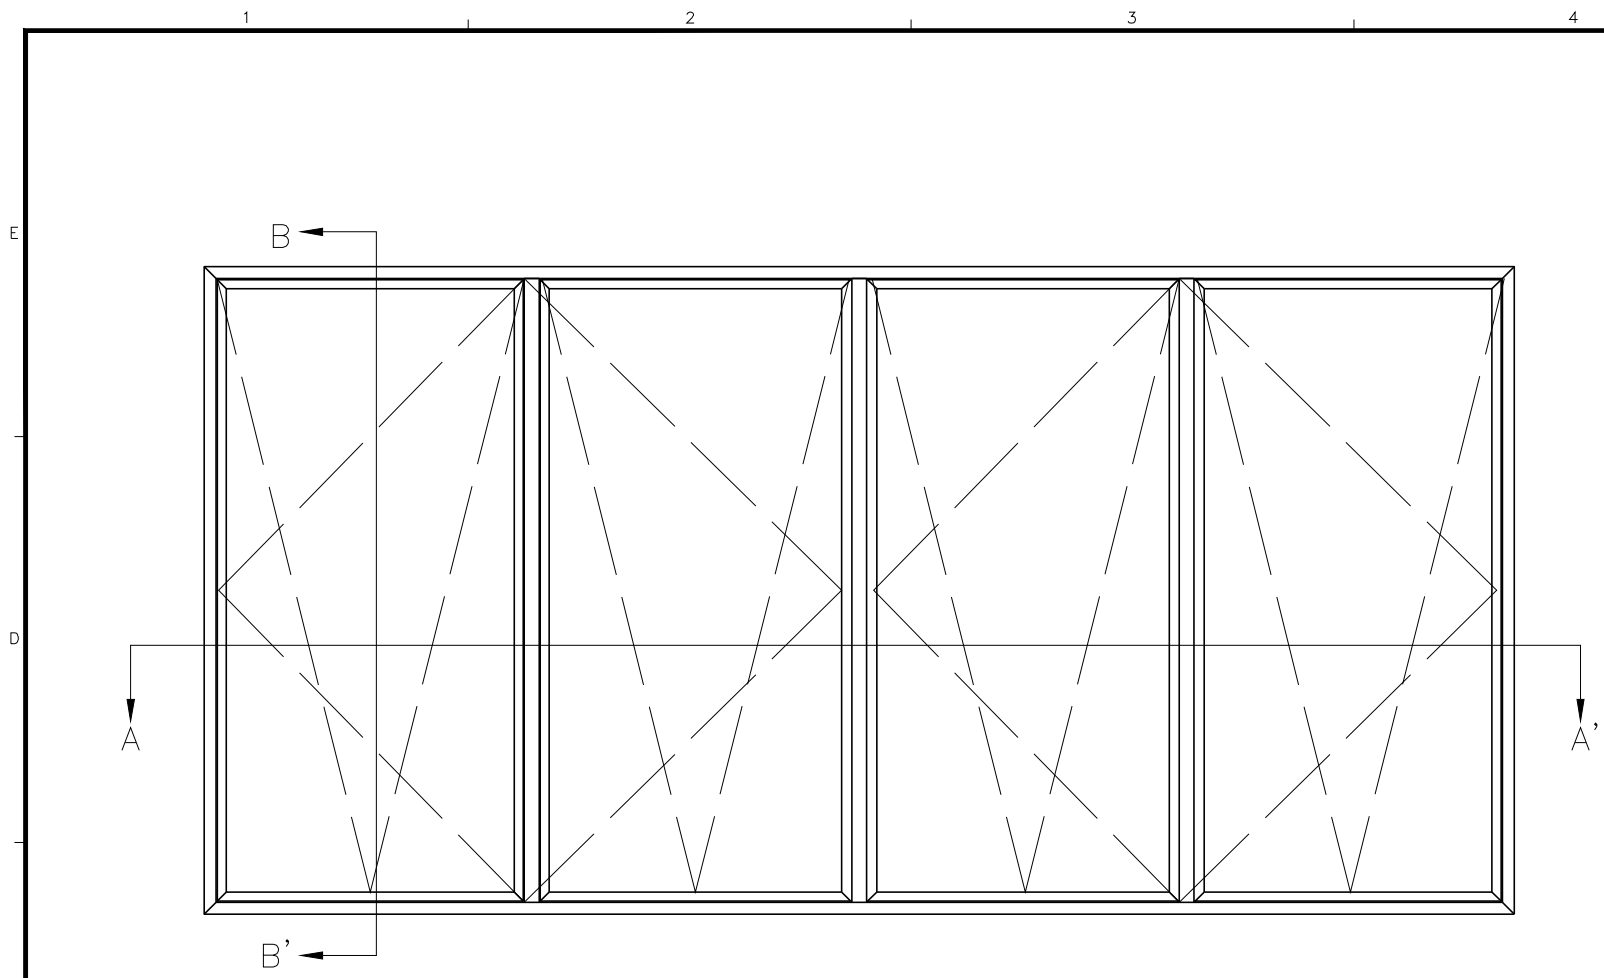

1 ELEVATION  
SCALE : 1/30

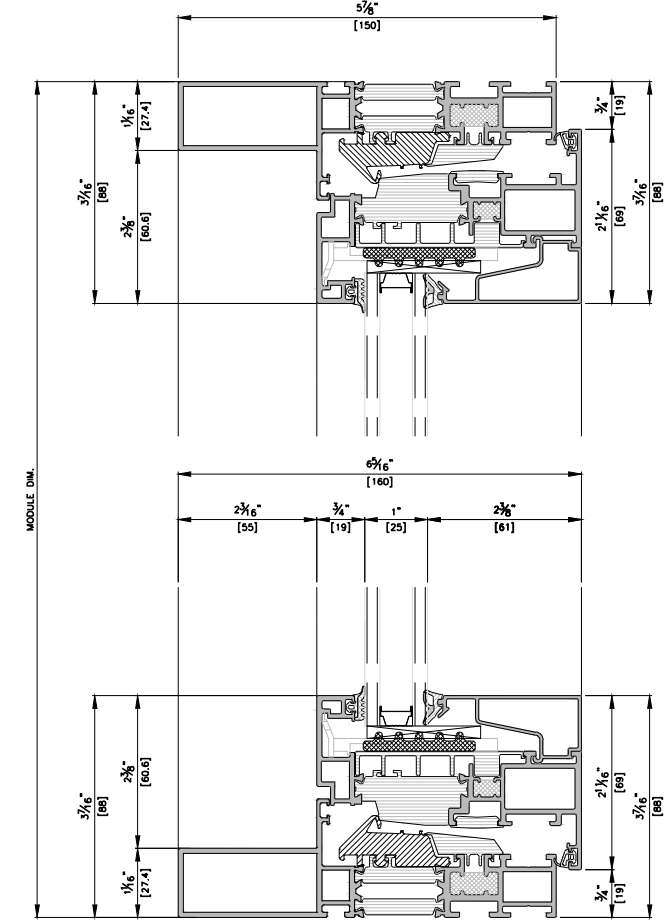

1 VERTICAL SECTION DETAIL B-B'  
SCALE : 1/3

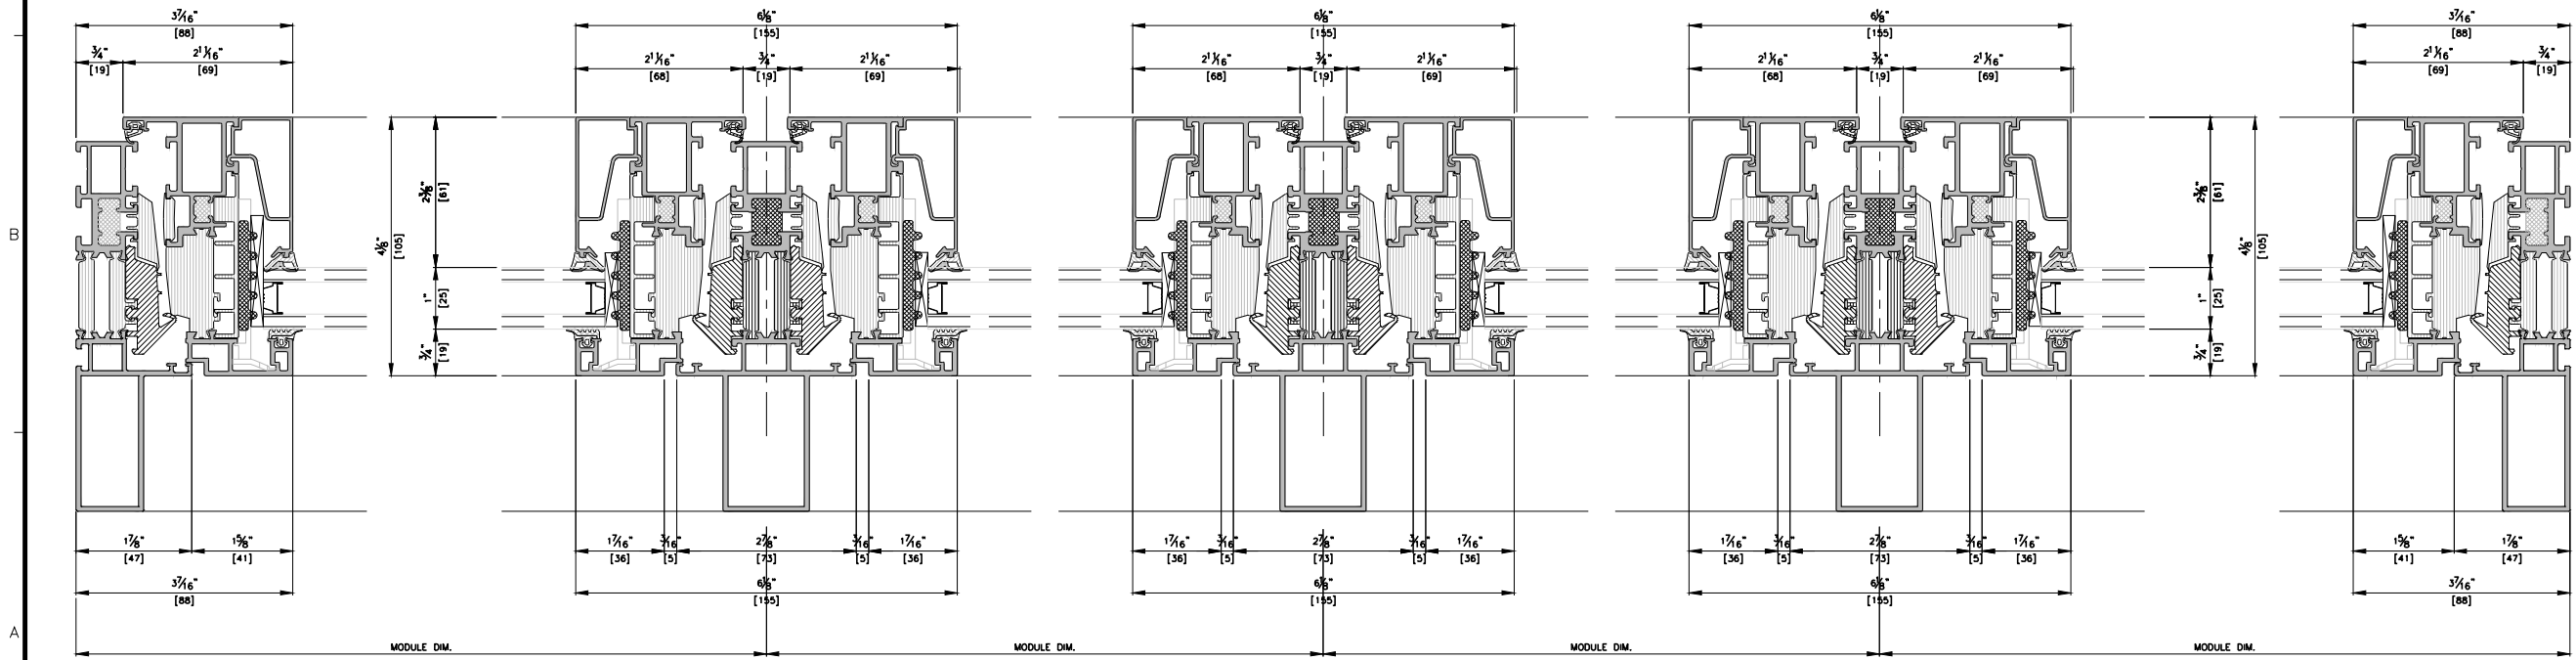

1 HORIZONTAL SECTION DETAIL A-A'  
SCALE : 1/3

1 2 3 4 5 6