

NOTE

OXXO TYPE

General Notes

- Elevations are shown from exterior unless otherwise noted
- Anchor/wall fastener - Location, spacing and quantity to be determined per design pressure requirements by structural engineer and/or certified test drawings

△			
△			
△			
△			
○			
	2021. 00. 00.		
REV.		DESCRIPTION	
	v2		

PROJECT -

ITEM NO. -


PRODUCT NAME
ESS70 SD

QTY
1



VIEW
EXTERIOR

SCALE
-


DRAWING NO. ISSUE

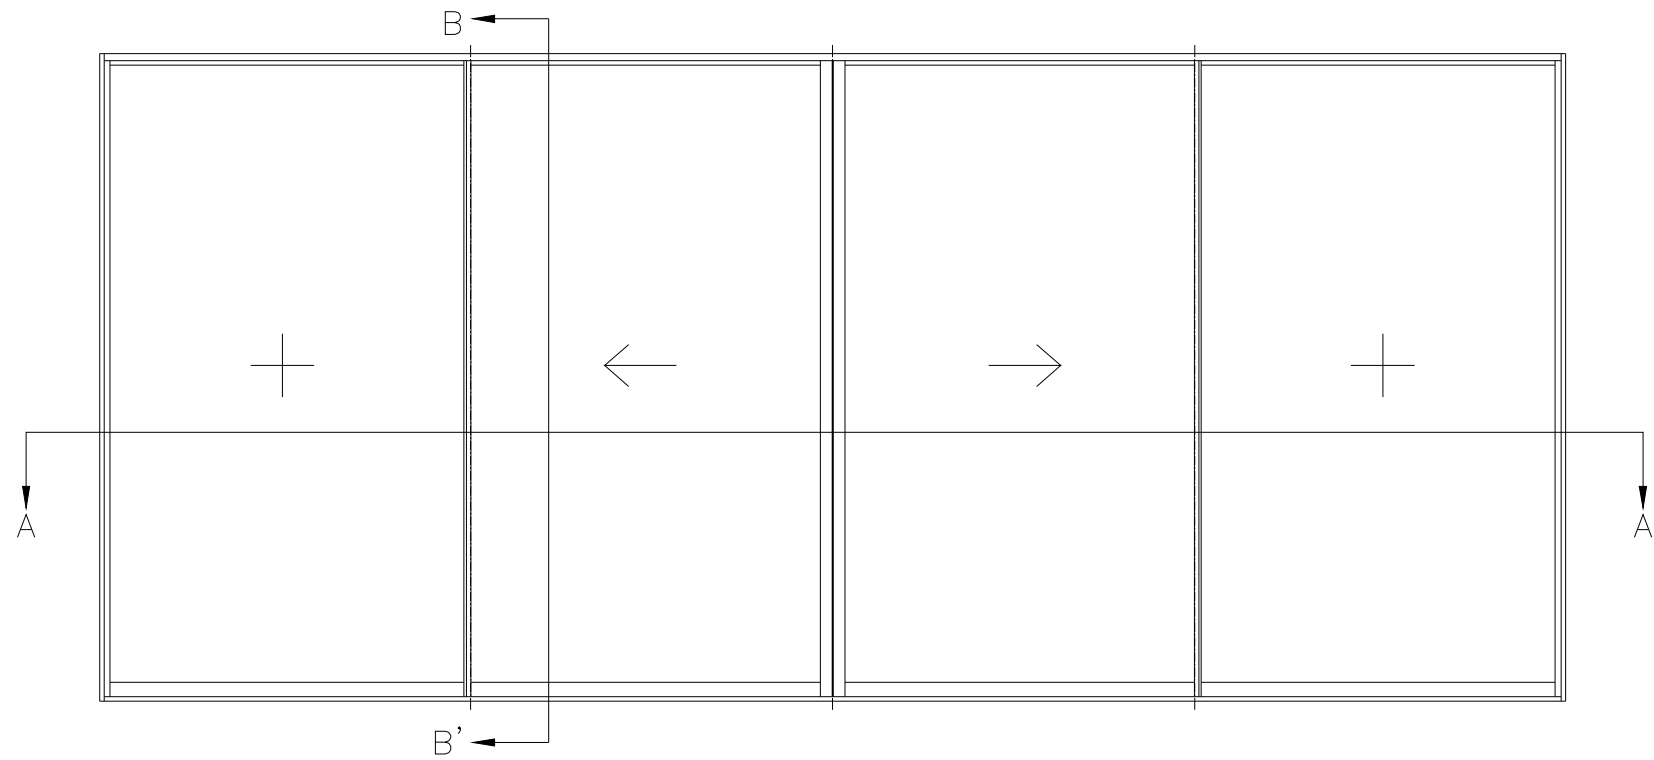

ELEVATION
SCALE : 1/30

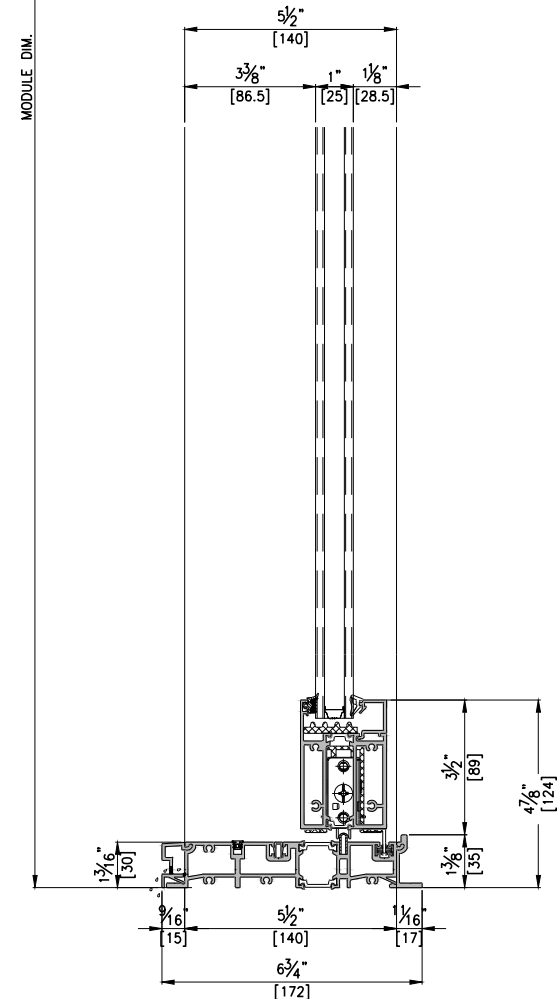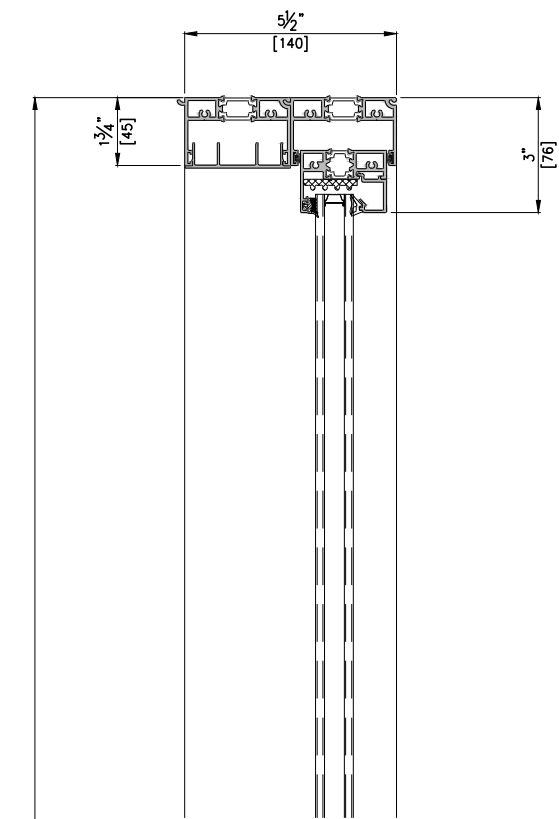

VERTICAL SECTION DETAIL B-B'
SCALE : 1/5

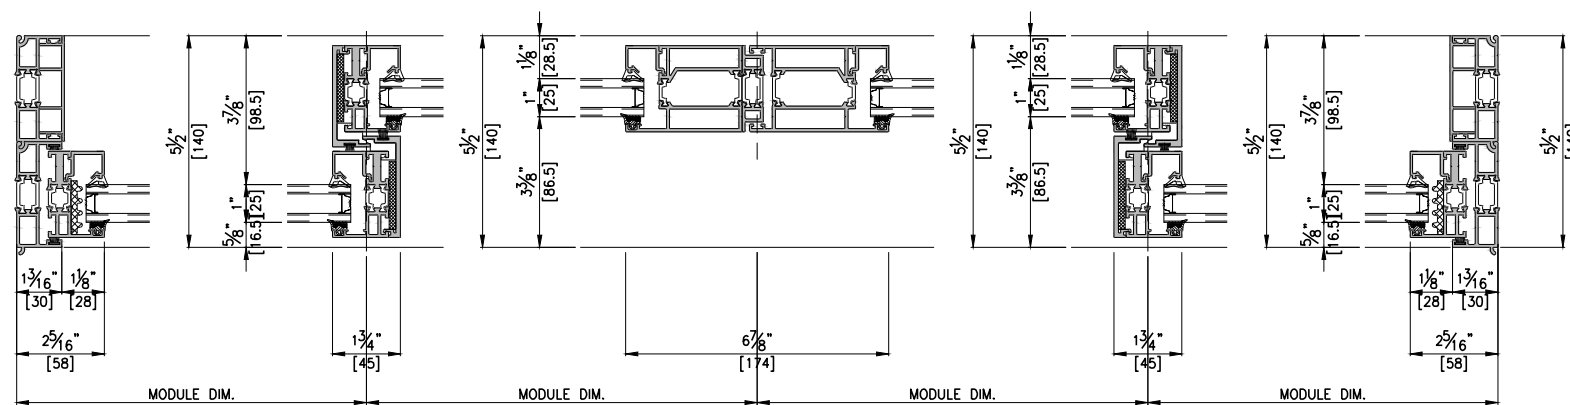

HORIZONTAL SECTION DETAIL A-A'
SCALE : 1/5