

NOTE

XXX TYPE

General Notes

- Elevations are shown from exterior unless otherwise noted
- Anchor/wall fastener - Location, spacing and quantity to be determined per design pressure requirements by structural engineer and/or certified test drawings

△			
△			
△			
△			
○			
	2021. 00. 00.		
REV.	DESCRIPTION		
v2			

PROJECT -

ITEM NO. -


PRODUCT NAME  
ESS70 SD

QTY  
1


VIEW  
EXTERIOR

SCALE  
-



DRAWING NO. ISSUE

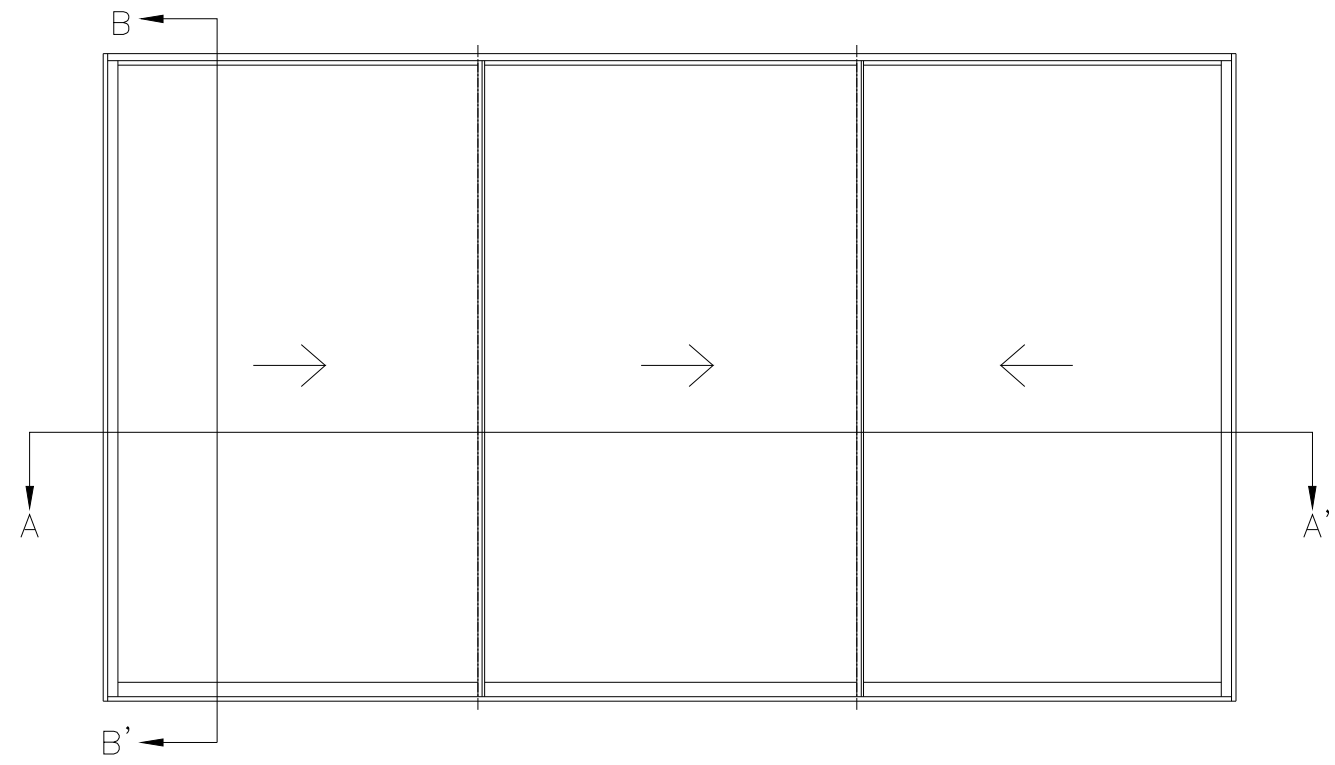

1  
ELEVATION  
SCALE: 1/30

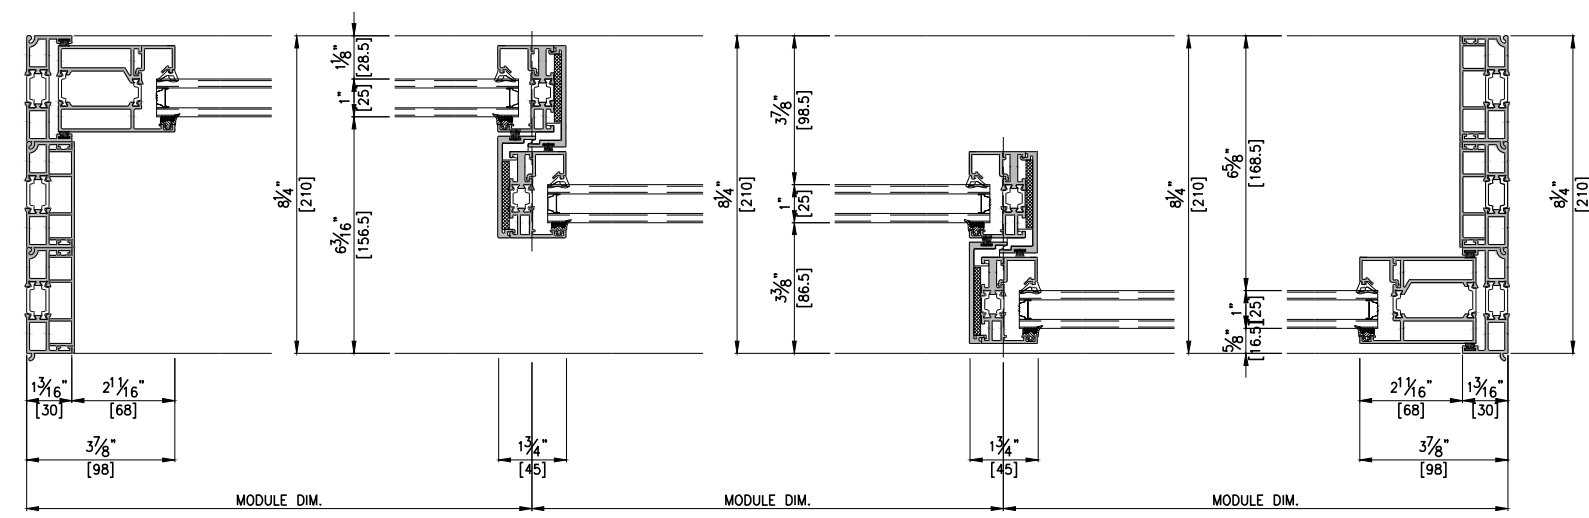

1  
HORIZONTAL SECTION DETAIL A-A'  
SCALE: 1/5

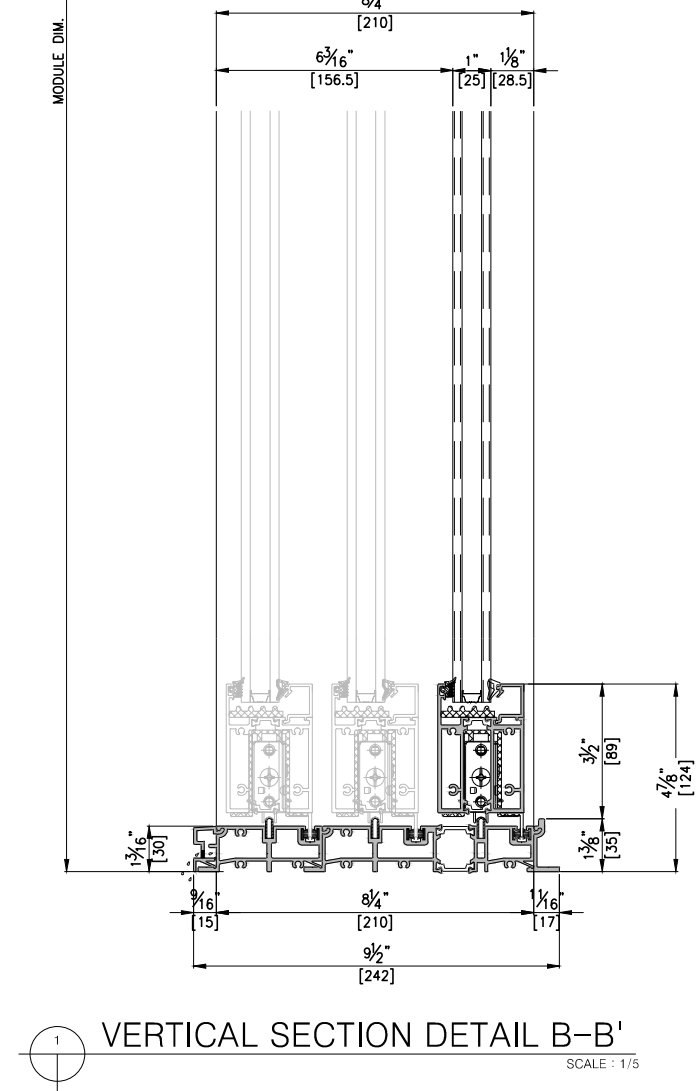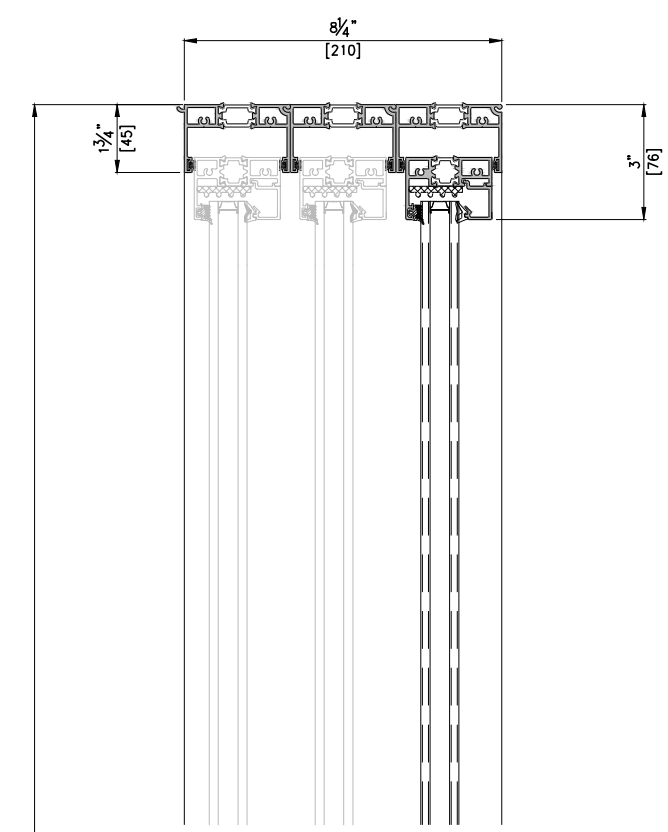

1  
VERTICAL SECTION DETAIL B-B'  
SCALE: 1/5