

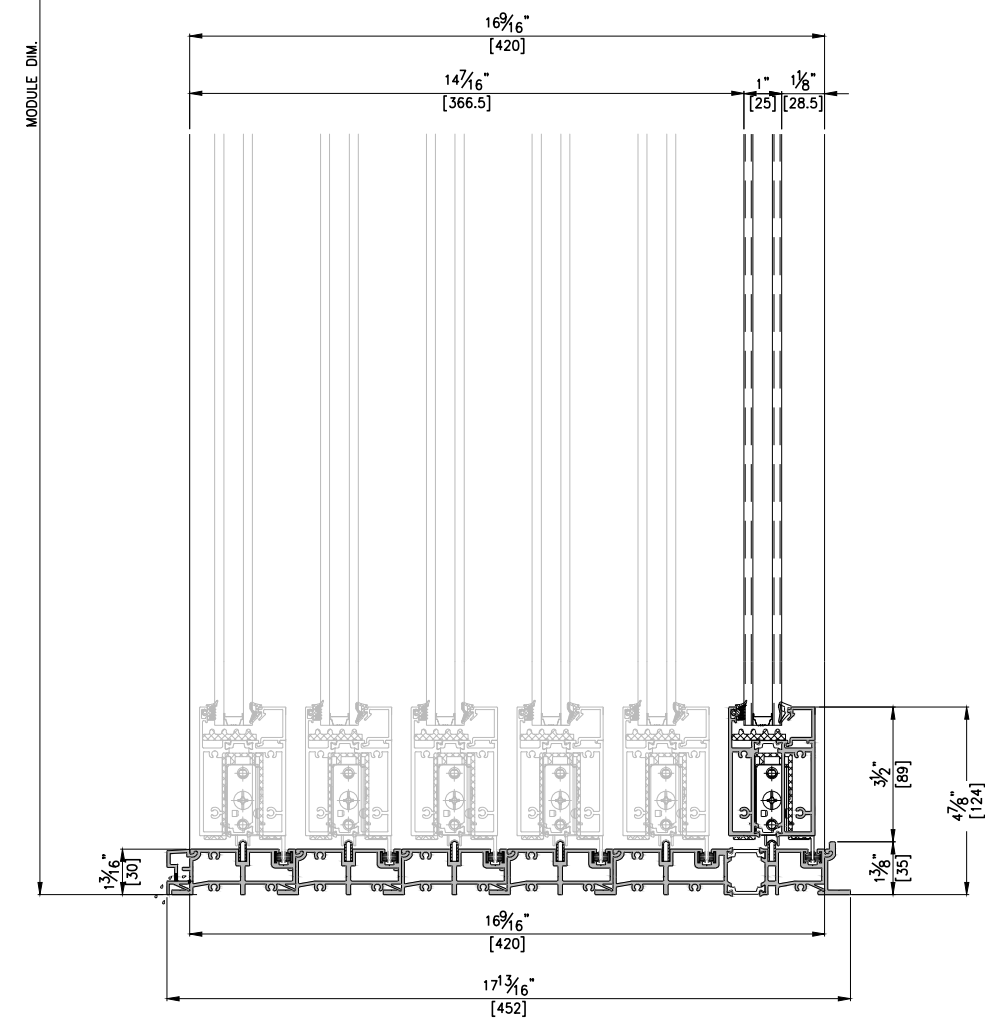


1  
ELEVATION  
SCALE: 1/30

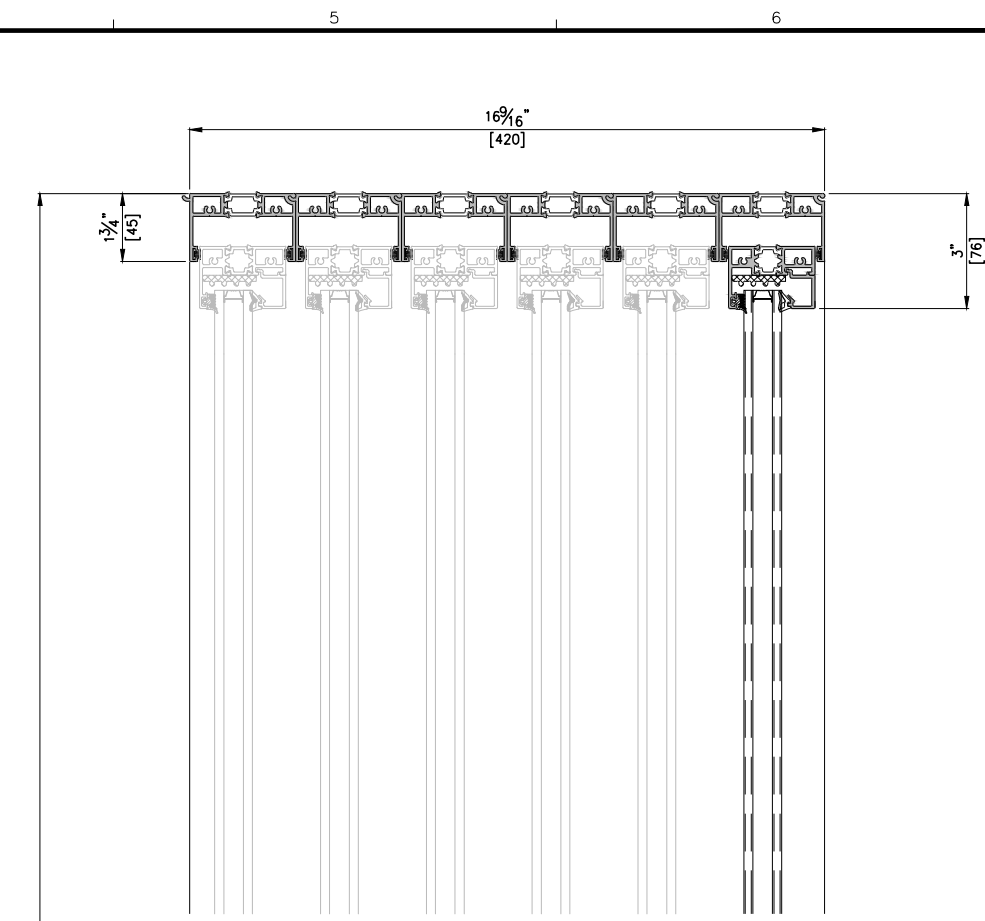

1  
VERTICAL SECTION DETAIL B-B'  
SCALE: 1/5

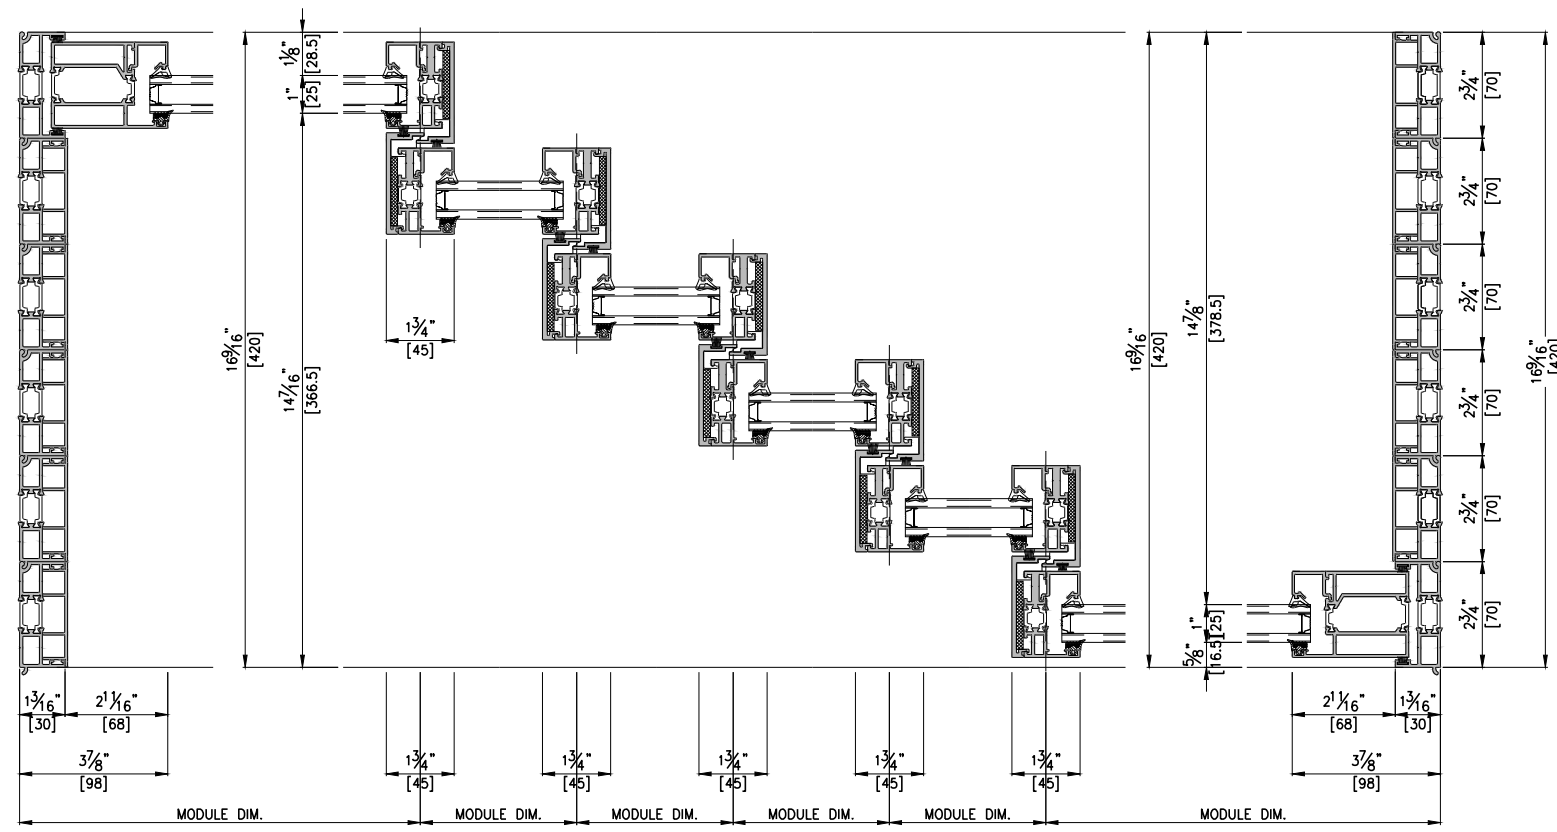

1  
HORIZONTAL SECTION DETAIL A-A'  
SCALE: 1/5

NOTE  
XXXXXX TYPE  
6TRACK

- General Notes
- Elevations are shown from exterior unless otherwise noted
  - Anchor/wall fastener - Location, spacing and quantity to be determined per design pressure requirements by structural engineer and/or certified test drawings

△	
△	
△	
△	
○	
	2021. 00. 00.
REV.	DESCRIPTION
v2	

PROJECT  
-

ITEM NO.  
-

PRODUCT NAME  
ESS70 SD

QTY  
1

VIEW  
EXTERIOR

SCALE  
-

DRAWING NO. ISSUE