

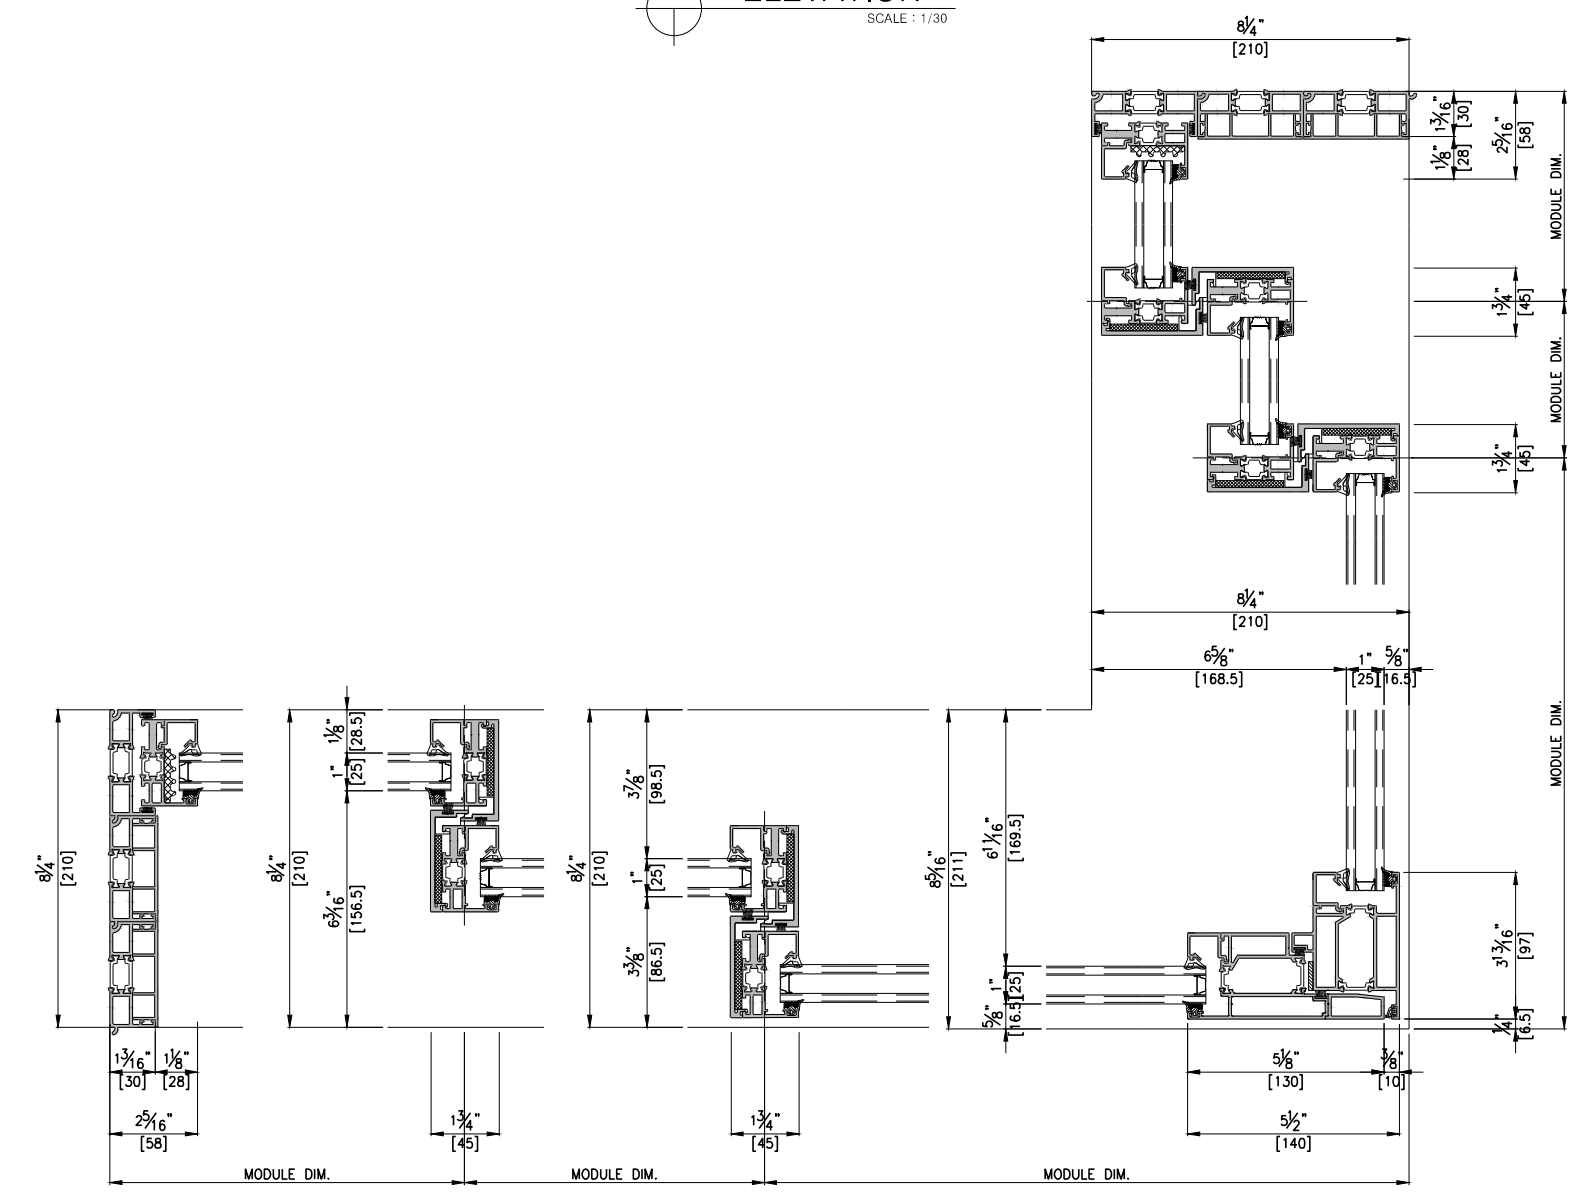


1 ELEVATION
SCALE: 1/30

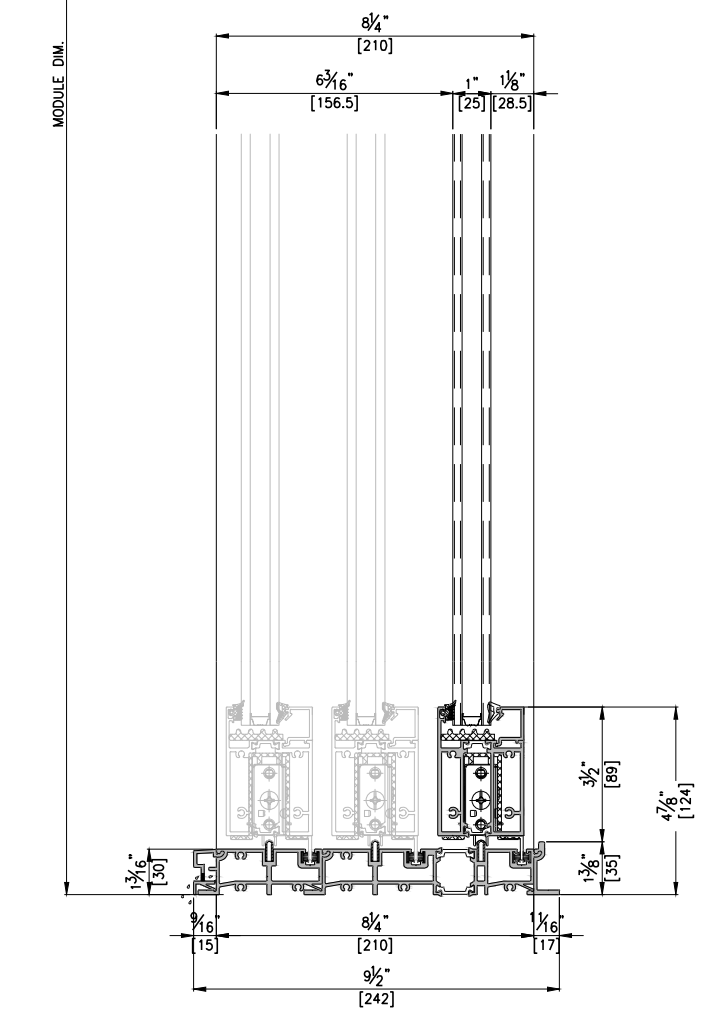

1 HORIZONTAL SECTION DETAIL A-A'
SCALE: 1/5

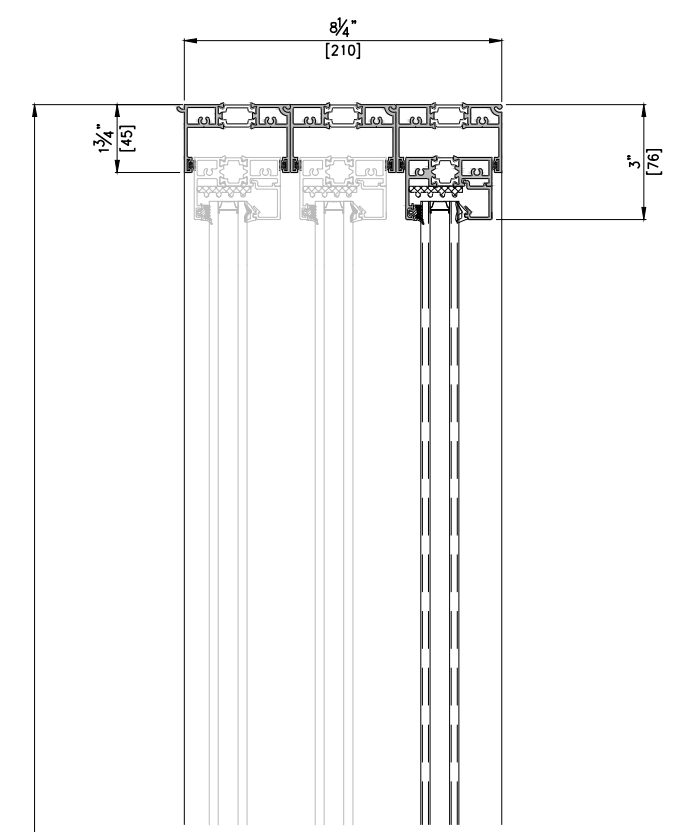

1 VERTICAL SECTION DETAIL B-B'
SCALE: 1/5

EAGON

WINDOWS & DOORS
CO.LTD

NOTE
XXX/XXX TYPE
CORNER

- General Notes
- Elevations are shown from exterior unless otherwise noted
 - Anchor/wall fastener - Location, spacing and quantity to be determined per design pressure requirements by structural engineer and/or certified test drawings

△	
△	
△	
△	
○	
	2021. 00. 00.
REV.	DESCRIPTION
v2	

PROJECT -

ITEM NO. -

PRODUCT NAME
ESS70 SD

QTY
1

VIEW
EXTERIOR

SCALE
-

DRAWING NO. ISSUE