



NOTE
XOOX TYPE

- General Notes
- Elevations are shown from exterior unless otherwise noted
 - Anchor/wall fastener - Location, spacing and quantity to be determined per design pressure requirements by structural engineer and/or certified test drawings

△	
△	
△	
△	
△	
△	
○	TAEUN KIM Jess Jeong
	2019. 00. 00.
REV.	DESCRIPTION
	DRAWN BY(1) DRAWN BY(2) DRAWN BY(5)
	DATE
PROJECT	-
ITEM NO.	-
PRODUCT NAME	ESS250 LS
QTY	1
VIEW	EXTERIOR
SCALE	
DRAWING NO.	ISSUE

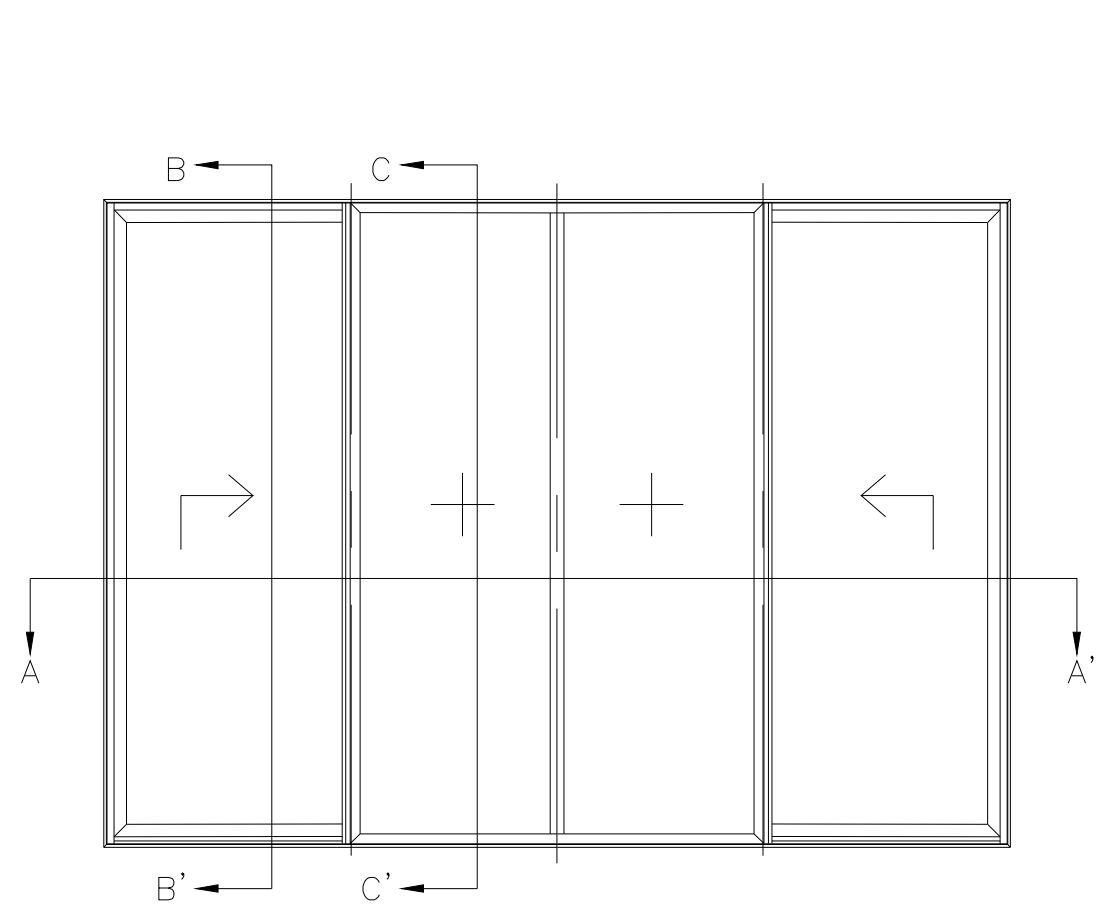


ELEVATION
SCALE : 1/30

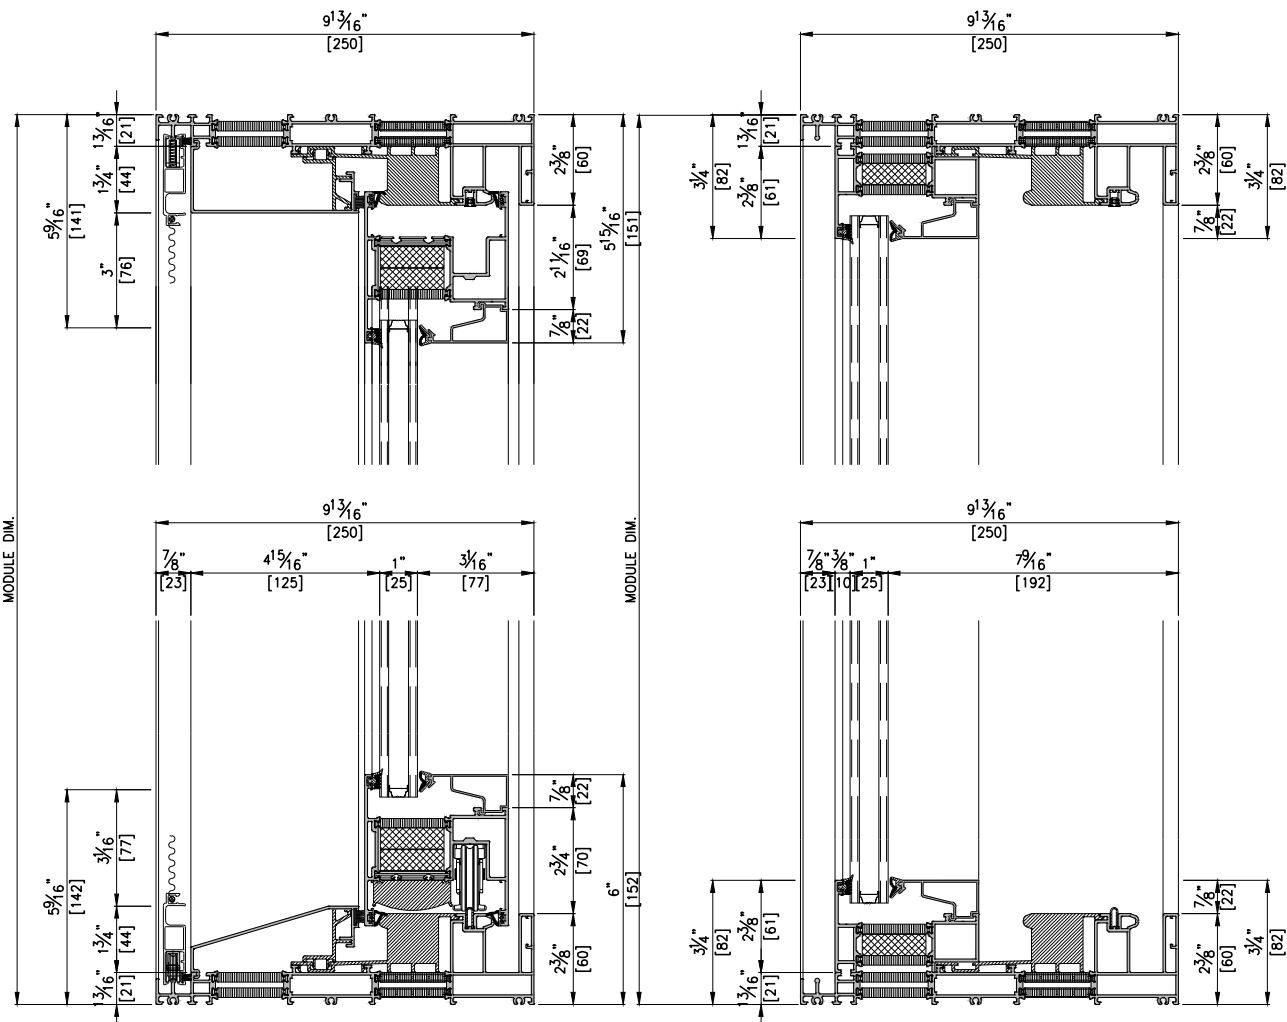

VERTICAL SECTION DETAIL B-B'
SCALE : 1/5

VERTICAL SECTION DETAIL C-C'
SCALE : 1/5

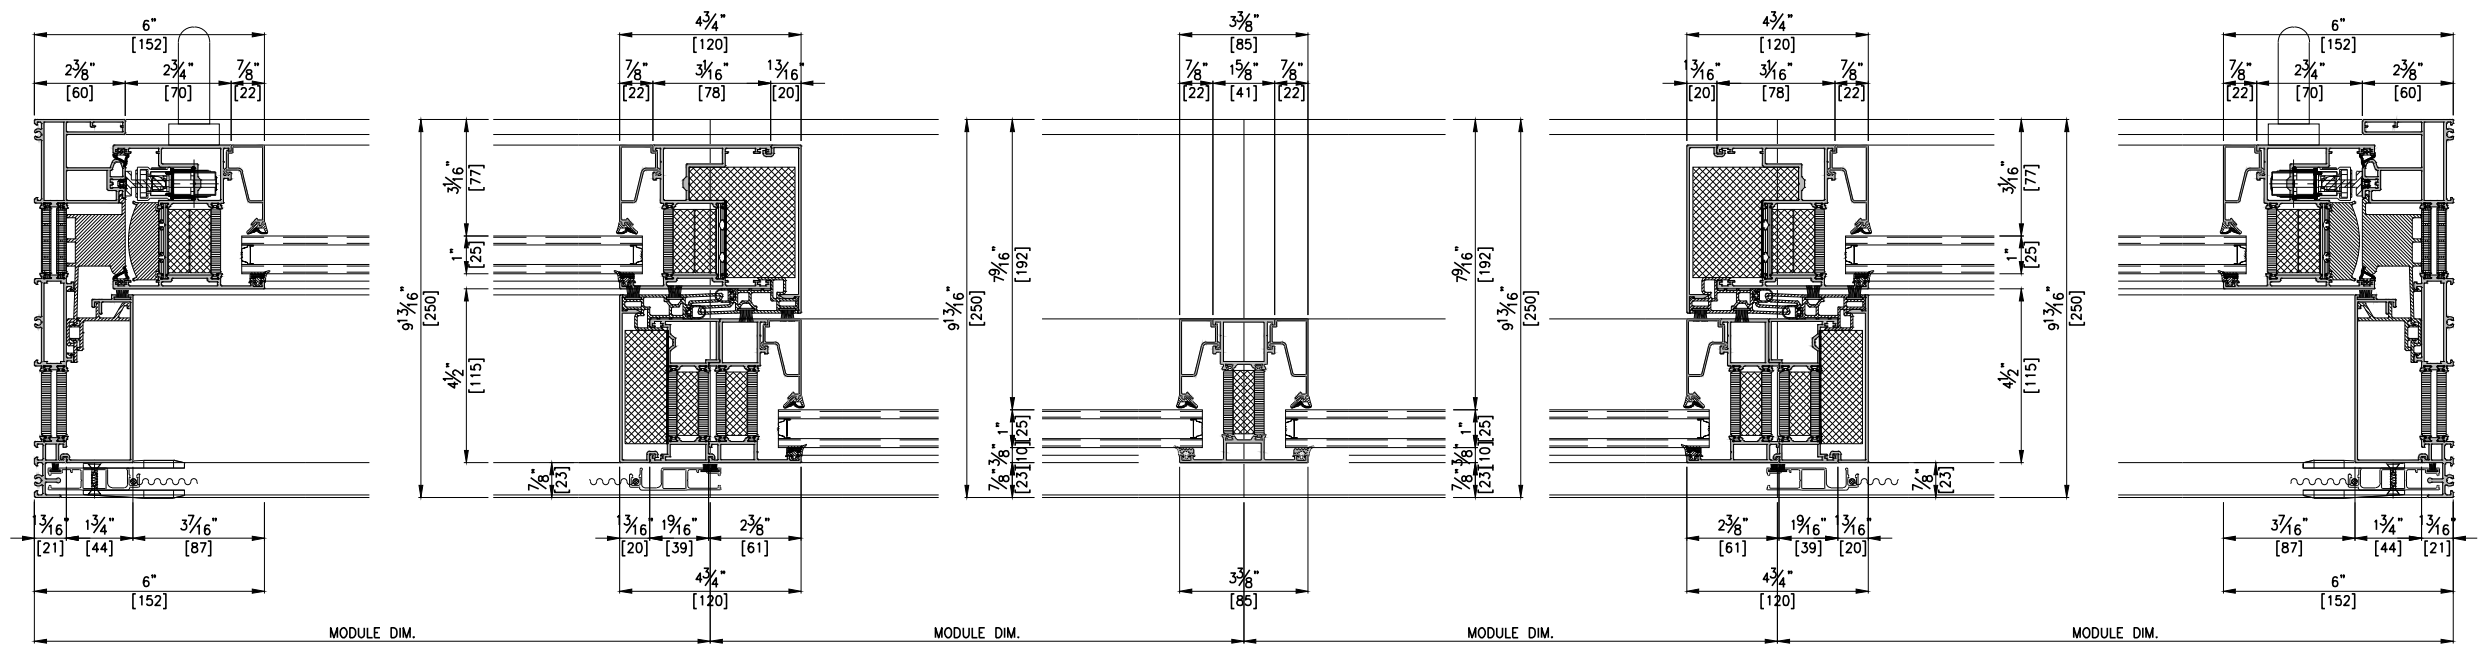

HORIZONTAL SECTION DETAIL A-A'
SCALE : 1/5