


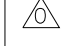


NOTE

O TYPE

General Notes

- Elevations are shown from exterior unless otherwise noted
- Anchor/wall fastener  
- Location, spacing and quantity to be determined per design pressure requirements by structural engineer and/or certified test drawings

	
	
	
	TAEUN KIM   Jess Jeong 2019. 00. 00.
REV.	DESCRIPTION

PROJECT —

ITEM NO. —


PRODUCT NAME  
EWS95 TT

QTY  
1


VIEW  
EXTERIOR

SCALE  
—


DRAWING NO.      ISSUE

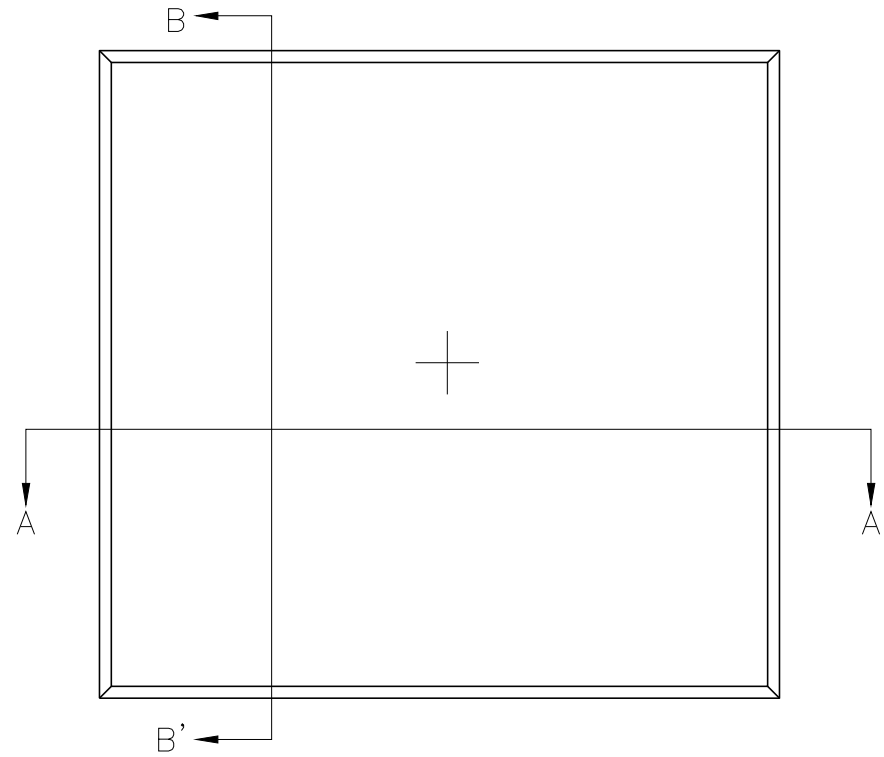

 ELEVATION  
SCALE : 1/30

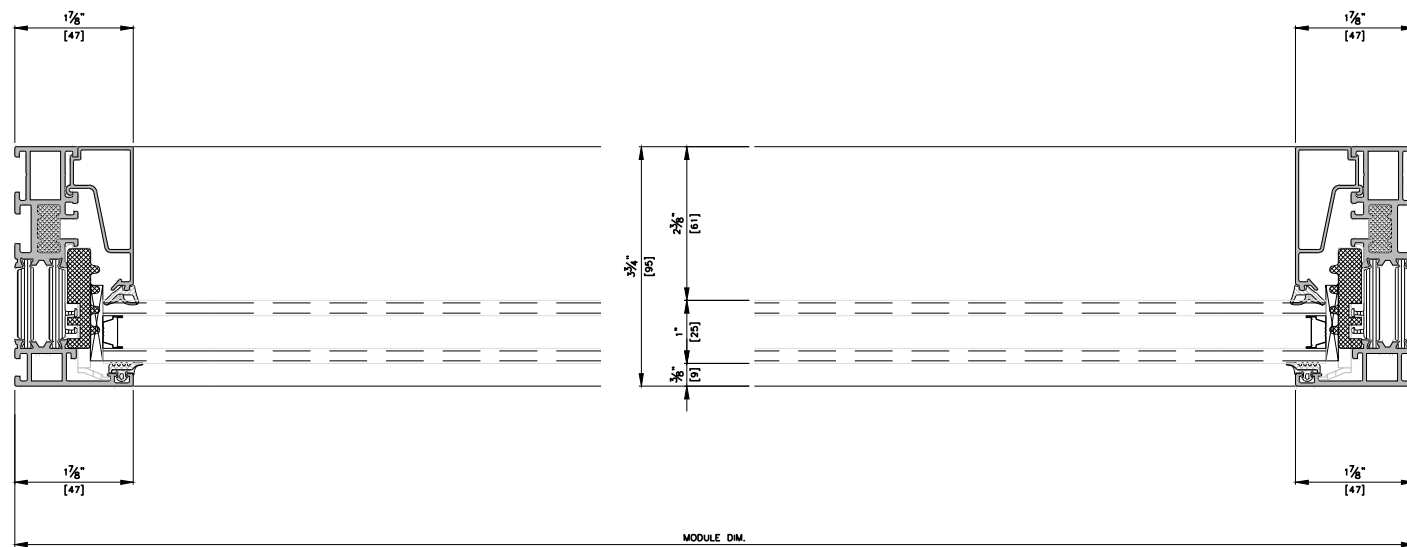

 HORIZONTAL SECTION DETAIL A-A'  
SCALE : 1/3

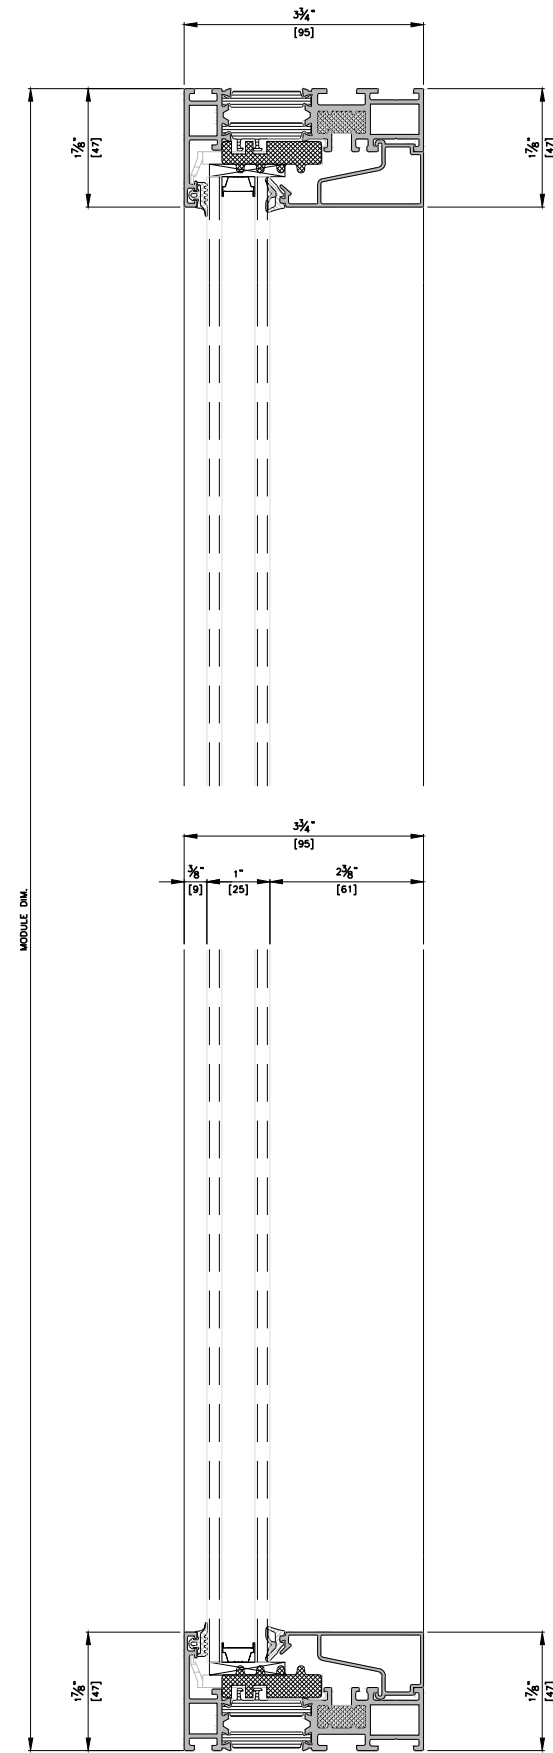

 VERTICAL SECTION DETAIL B-B'  
SCALE : 1/3