



1
ELEVATION
SCALE : 1/30

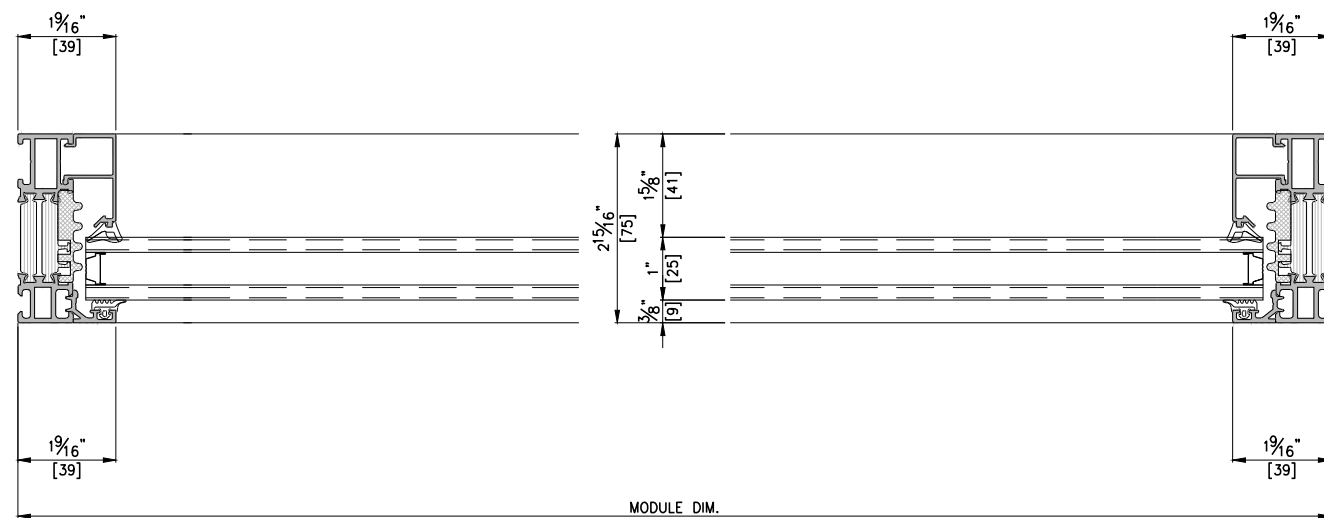

1
HORIZONTAL SECTION DETAIL A-A'
SCALE : 1/3

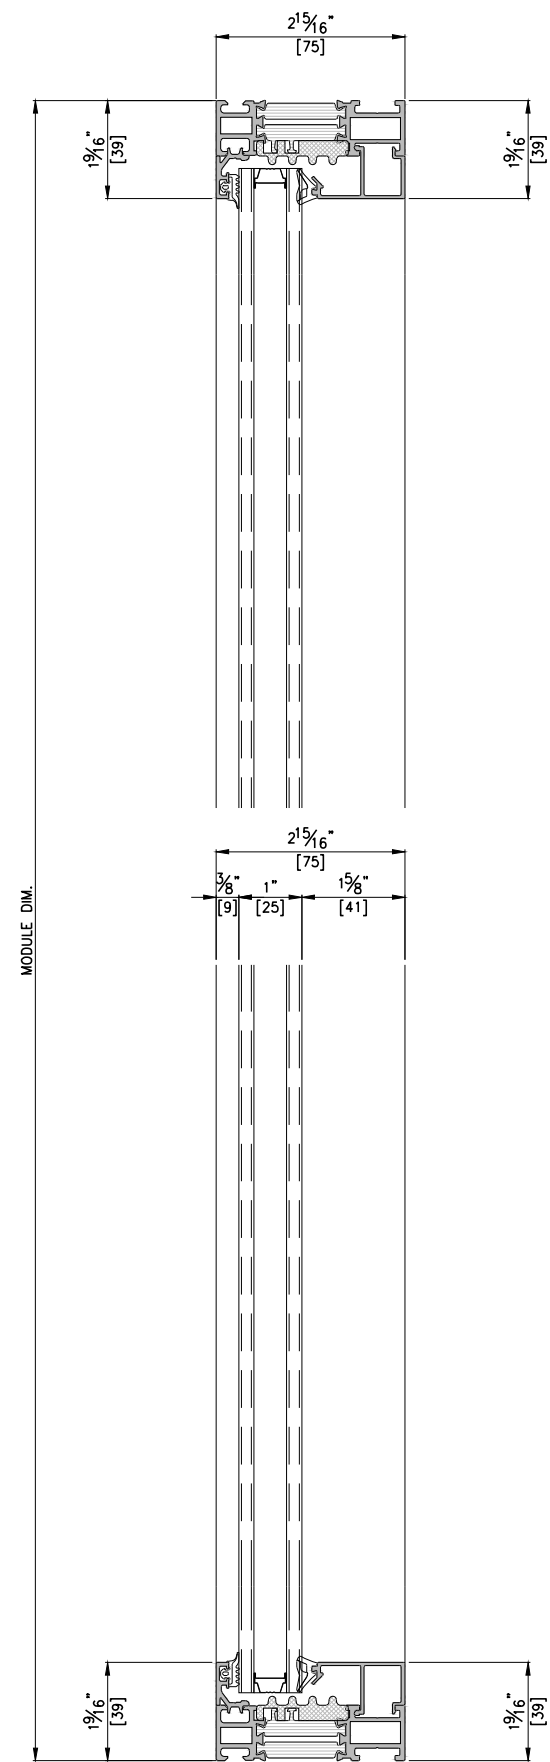

1
VERTICAL SECTION DETAIL B-B'
SCALE : 1/3

NOTE

O TYPE

General Notes

- Elevations are shown from exterior unless otherwise noted
- Anchor/wall fastener – Location, spacing and quantity to be determined per design pressure requirements by structural engineer and/or certified test drawings

△			
△			
△			
△			
△			

			2021. 00. 00.
REV.	DESCRIPTION		
v3			

PROJECT	—
---------	---

ITEM NO.	—
----------	---

PRODUCT NAME	EWS75 OW
--------------	----------

QTY	1
-----	---

VIEW	EXTERIOR
------	----------

SCALE	—
-------	---

DRAWING NO.	ISSUE
-------------	-------