

NOTE
X TYPE

- General Notes
- Elevations are shown from exterior unless otherwise noted
 - Anchor/wall fastener – Location, spacing and quantity to be determined per design pressure requirements by structural engineer and/or certified test drawings

△			
△			
△			
△			
△			
△			
0			
	2021. 00. 00.		
REV.		DESCRIPTION	

PROJECT —

ITEM NO. —


PRODUCT NAME
EWS75 TT 24mm

QTY
1


VIEW
EXTERIOR

SCALE
—


DRAWING NO. ISSUE

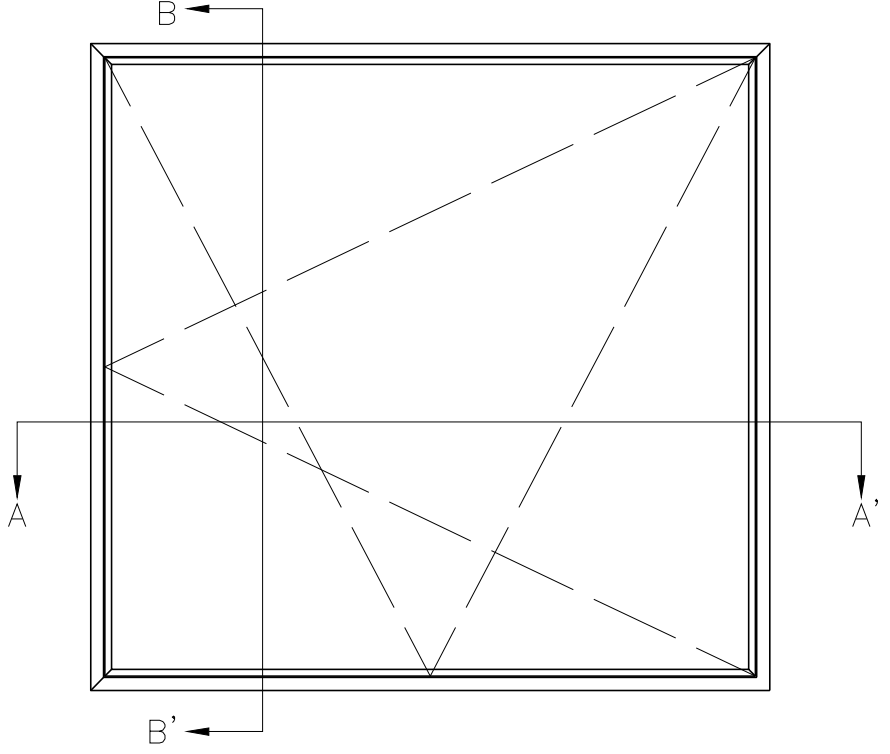

1
ELEVATION
SCALE : 1/30

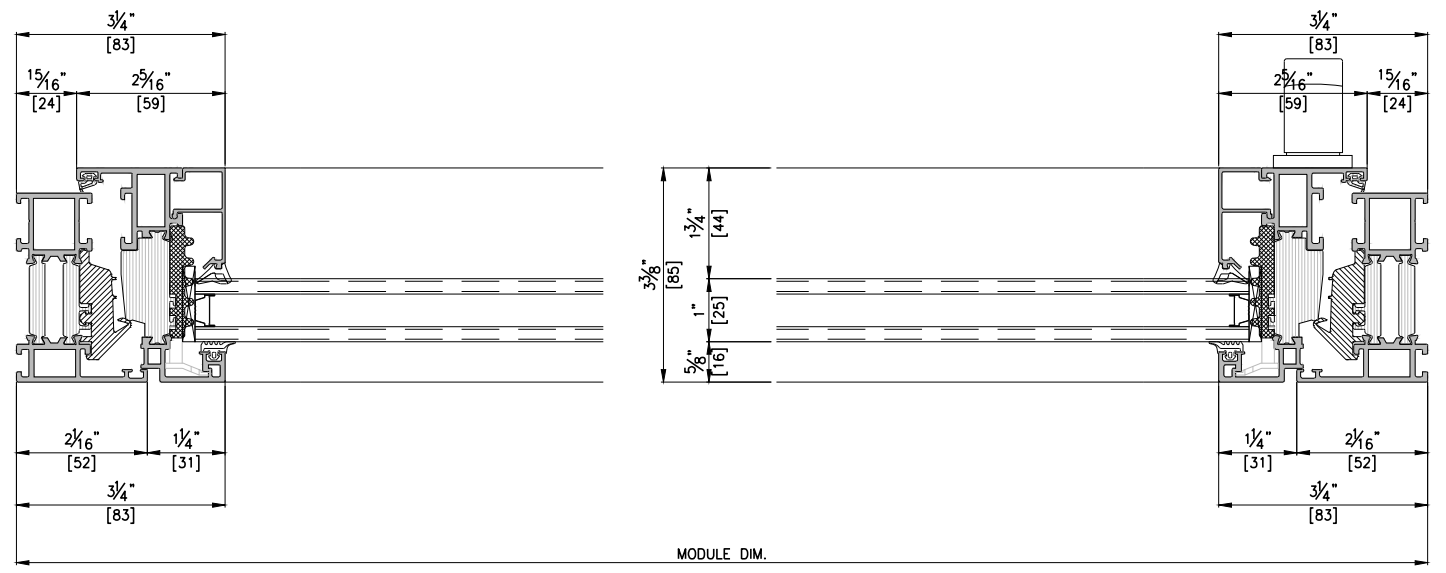

1
HORIZONTAL SECTION DETAIL A-A'
SCALE : 1/3

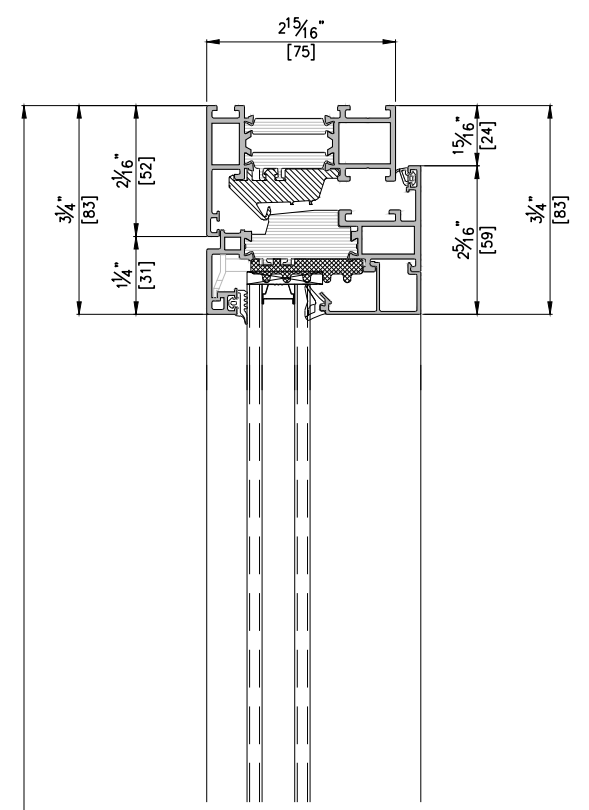

1
VERTICAL SECTION DETAIL B-B'
SCALE : 1/3

