

NOTE
XX TYPE NO MULLION

- General Notes
1. Elevations are shown from exterior unless otherwise noted
 2. Anchor/wall fastener – Location, spacing and quantity to be determined per design pressure requirements by structural engineer and/or certified test drawings

△			
△			
△			
△			
△			
0			
REV.	2021. 00. 00.	DESCRIPTION	
	v.3		

PROJECT

ITEM NO.

PRODUCT NAME


EWS75 TT 24mm

QTY


VIEW

SCALE



DRAWING NO. ISSUE

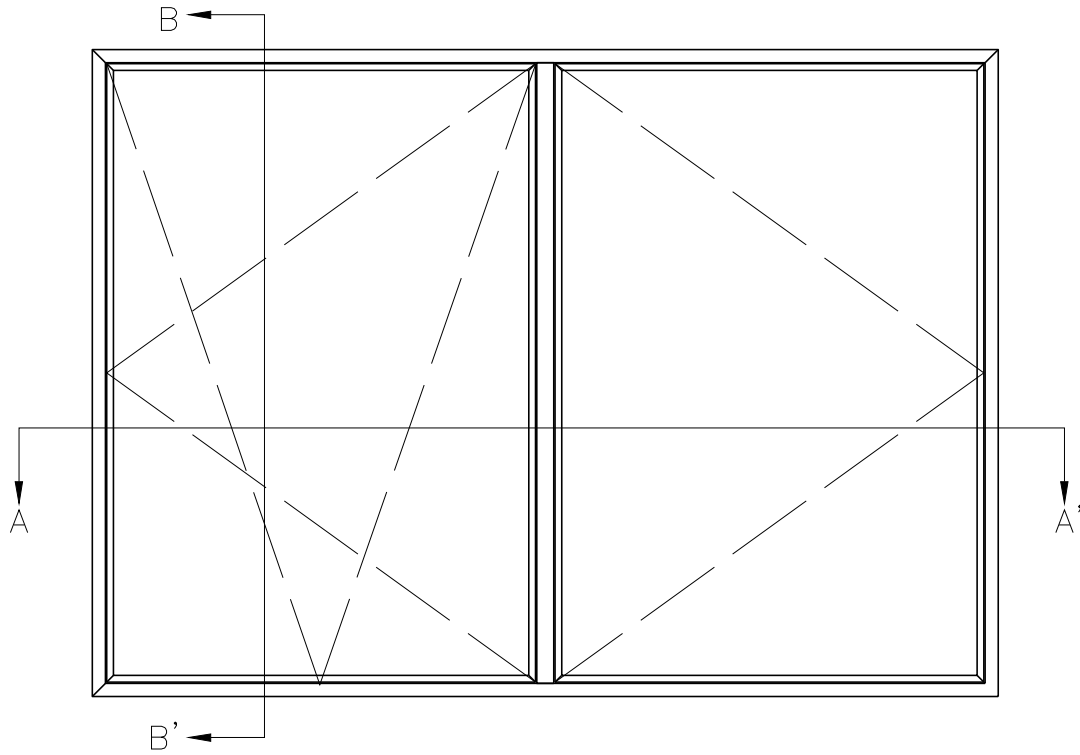

1
ELEVATION
SCALE : 1/30

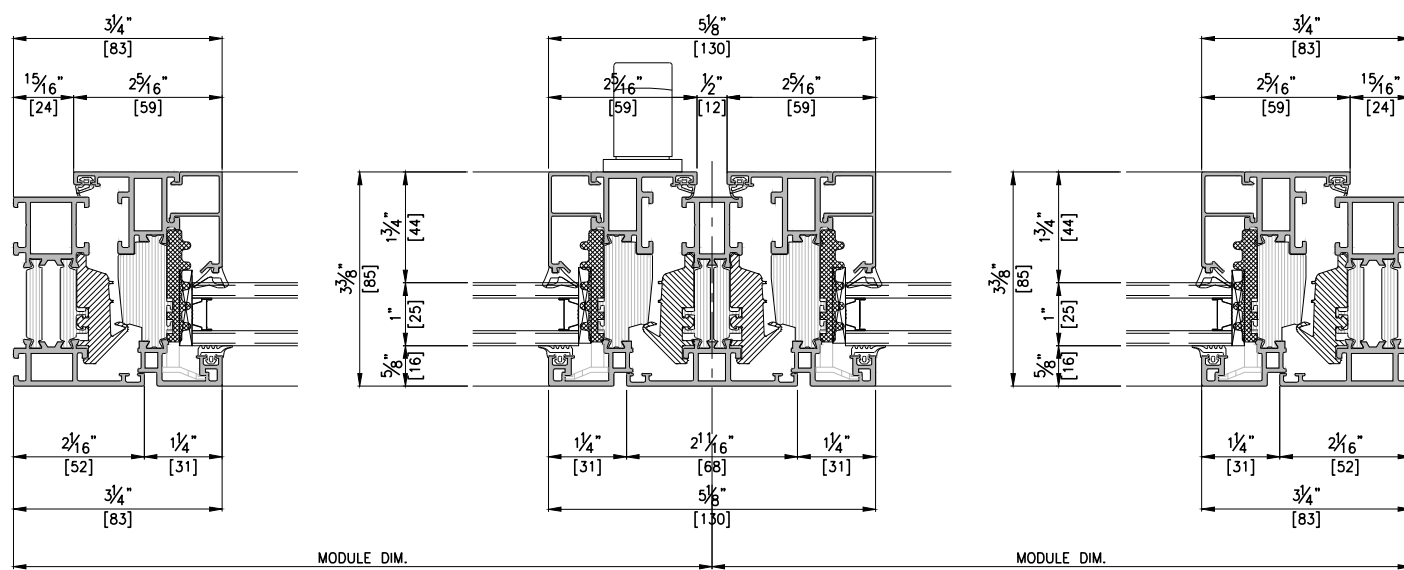

1
HORIZONTAL SECTION DETAIL A-A'
SCALE : 1/3

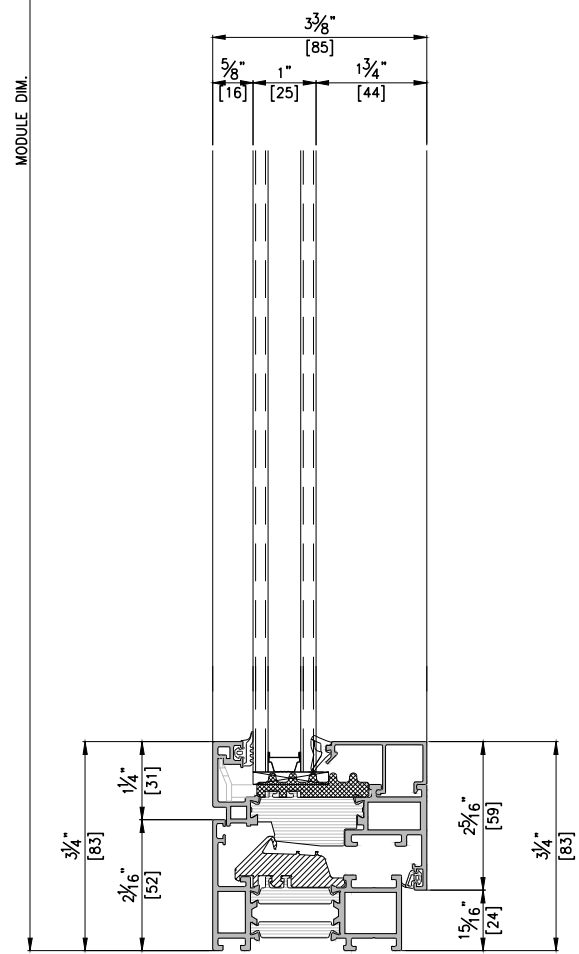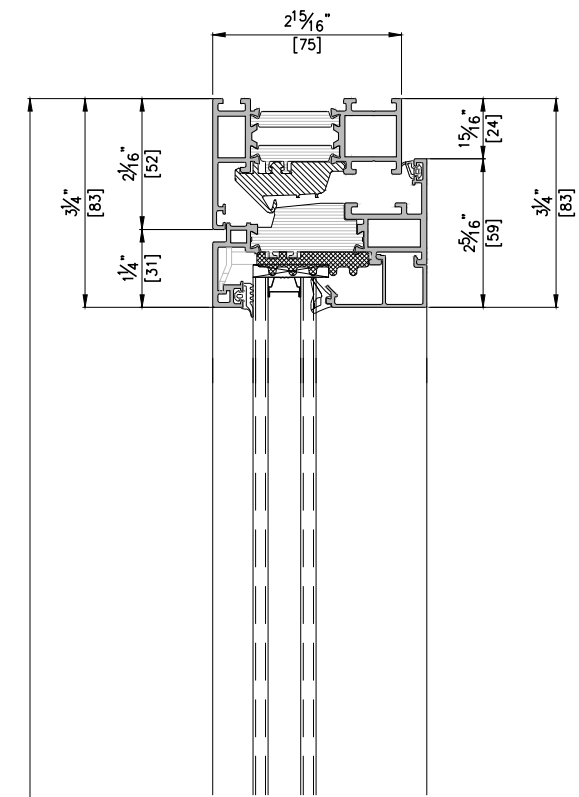

1
VERTICAL SECTION DETAIL B-B'
SCALE : 1/3