


NOTE  
O TYPE


General Notes  
1. Elevations are shown from exterior unless otherwise noted  
2. Anchor/wall fastener – Location, spacing and quantity to be determined per design pressure requirements by structural engineer and/or certified test drawings

△			
△			
△			
△			
△			
0			
	2021. 00. 00.		
	DESCRIPTION		
REV.	v3		


PROJECT		—
ITEM NO.		—
PRODUCT NAME		EWS75 TT
QTY	1	
VIEW		EXTERIOR
SCALE		—
DRAWING NO.		ISSUE

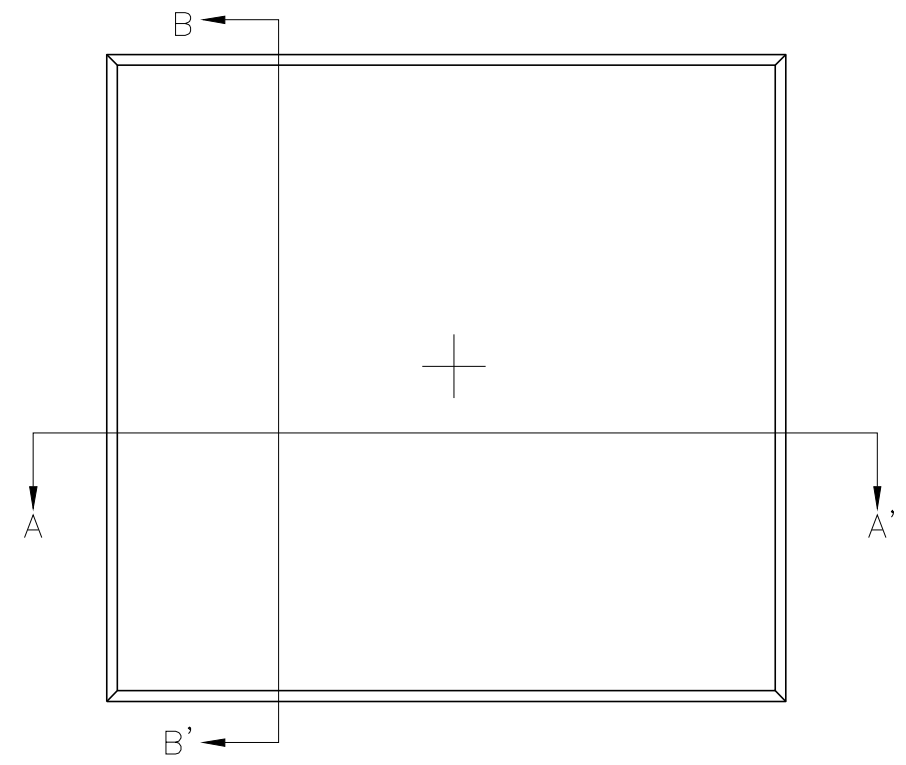

**ELEVATION**  
SCALE : 1/30

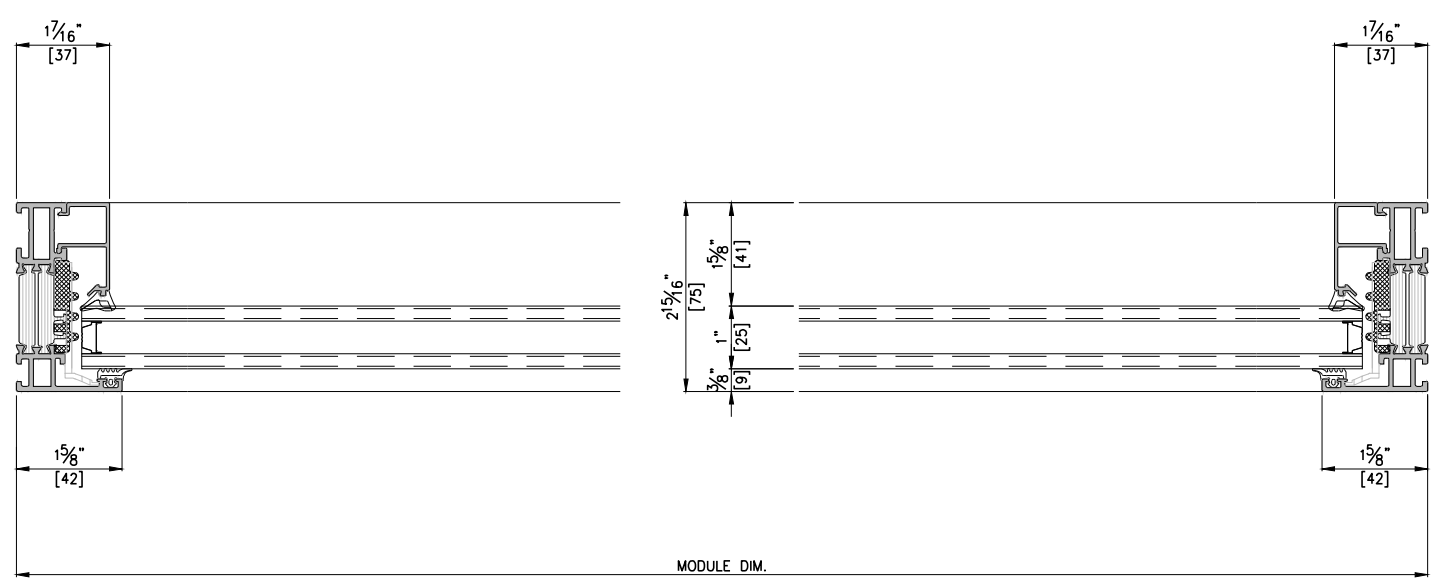

**HORIZONTAL SECTION DETAIL A-A'**  
SCALE : 1/3

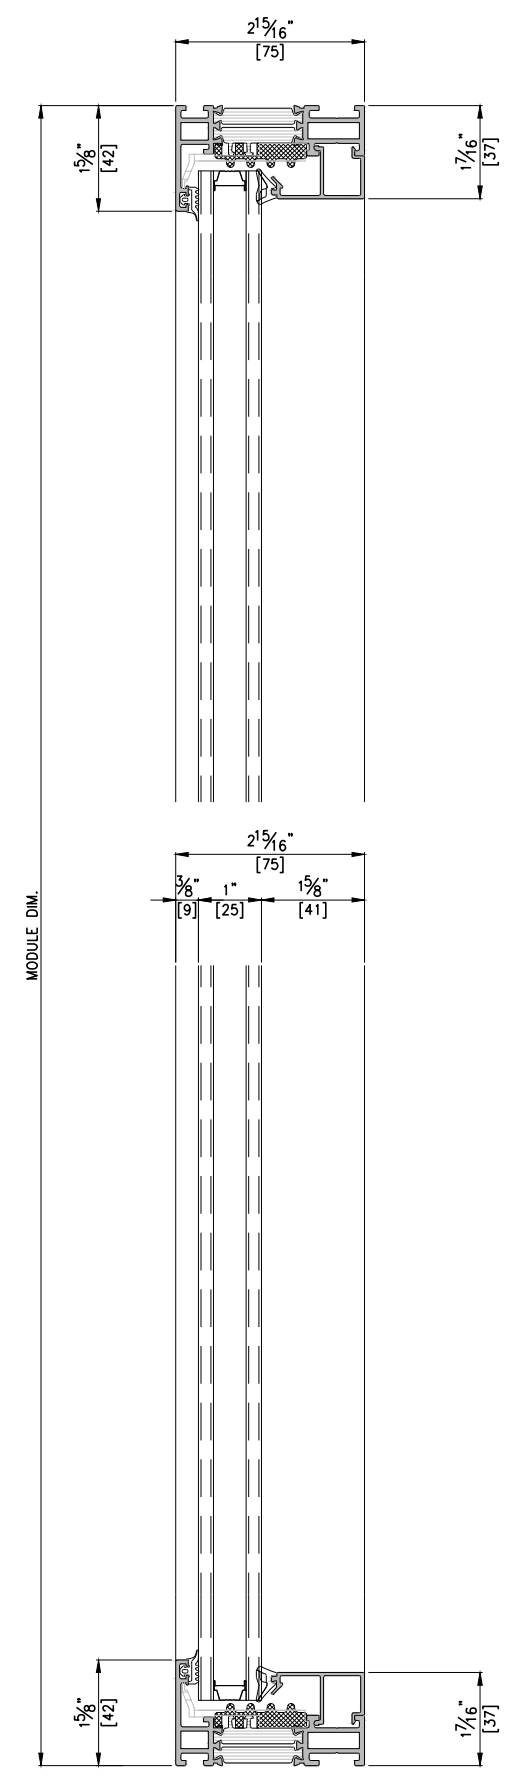

**VERTICAL SECTION DETAIL B-B'**  
SCALE : 1/3