


NOTE  
XX TYPE


- General Notes
- Elevations are shown from exterior unless otherwise noted
  - Anchor/wall fastener  
- Location, spacing and quantity to be determined per design pressure requirements by structural engineer and/or certified test drawings

	2021. 00. 00.		
REV.	DESCRIPTION		
	v3		


PROJECT	-		
ITEM NO.	-		
PRODUCT NAME	EWS75 TT		
QTY	1		
VIEW	EXTERIOR		
SCALE	-		
DRAWING NO.		ISSUE	

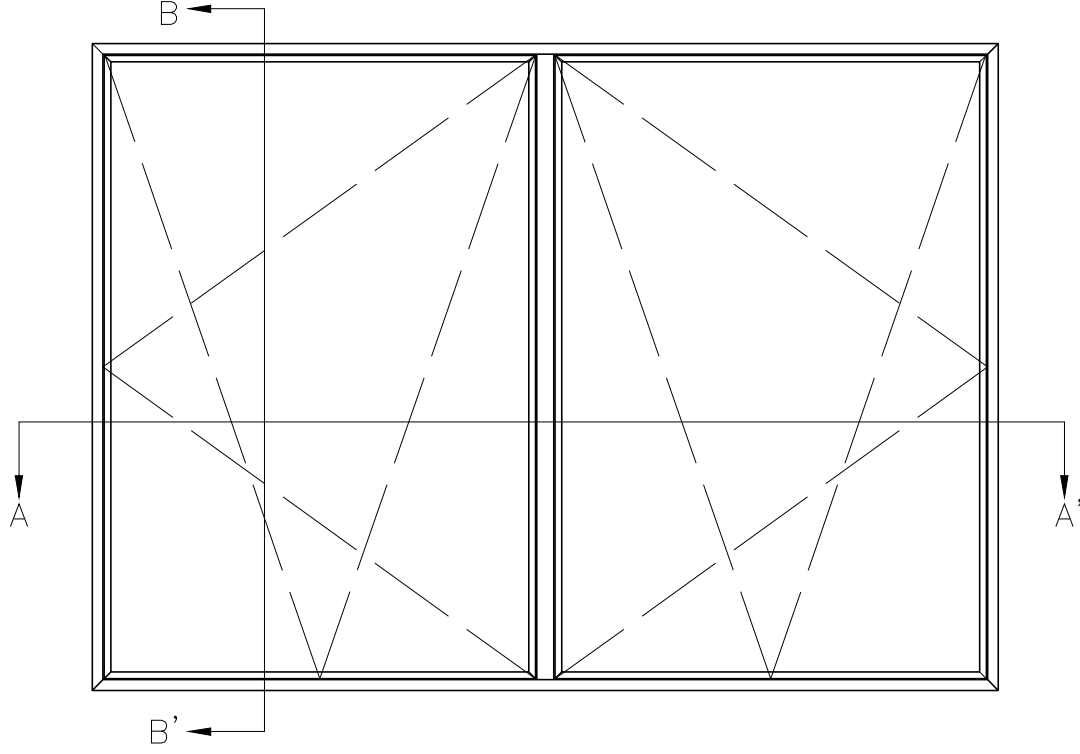

 **ELEVATION**  
SCALE : 1/30

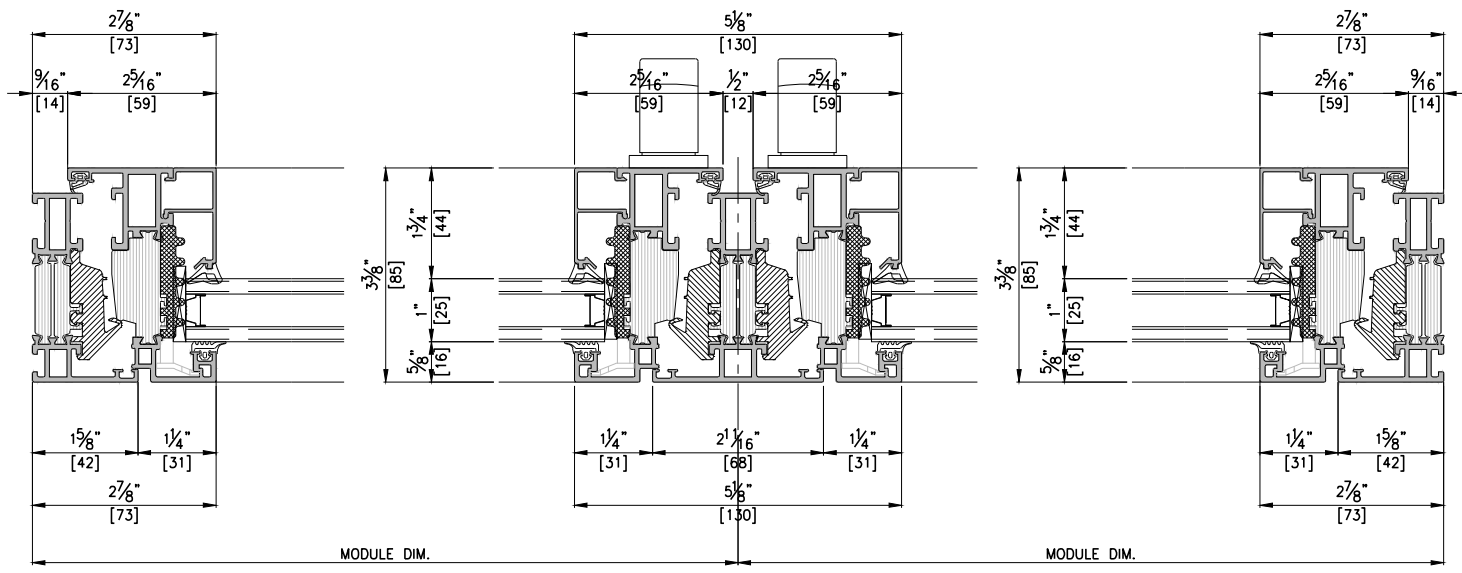

 **HORIZONTAL SECTION DETAIL A-A'**  
SCALE : 1/3

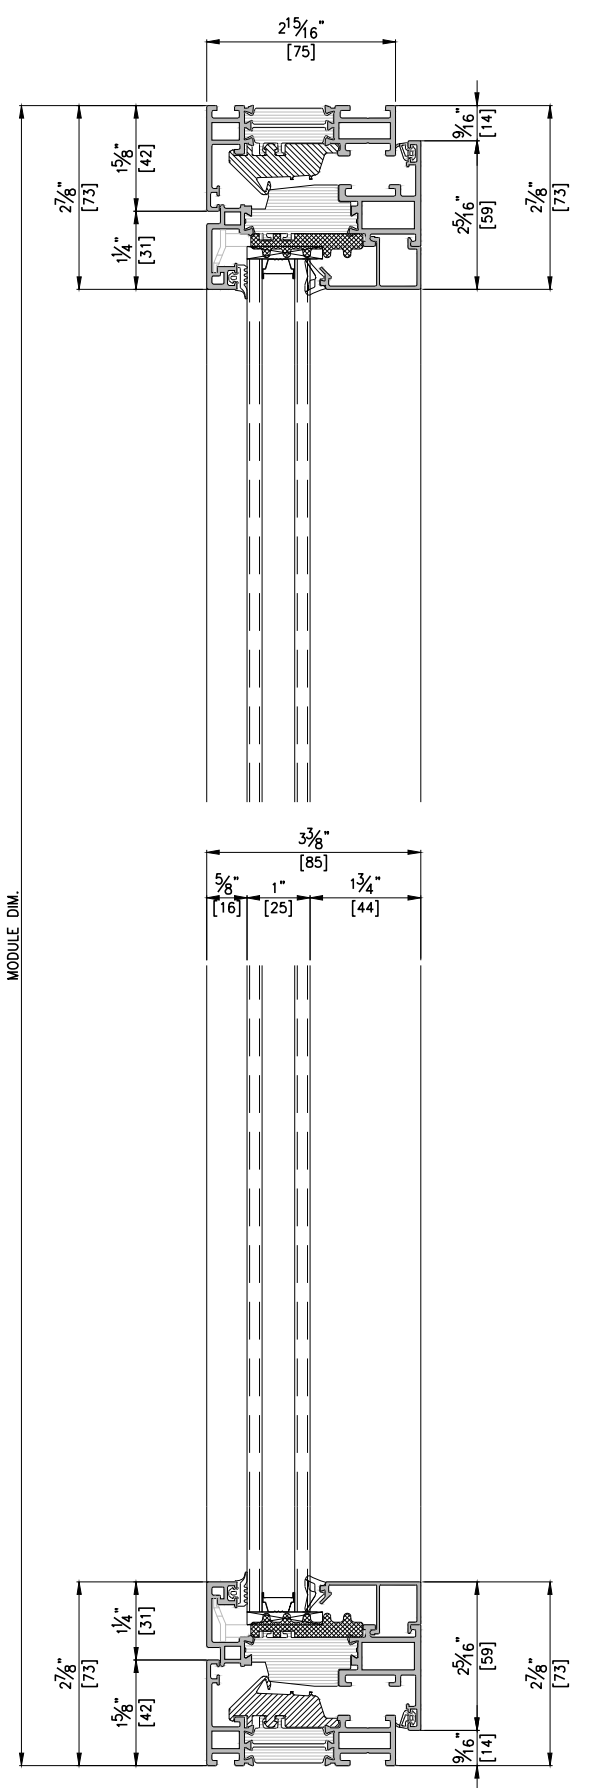

 **VERTICAL SECTION DETAIL B-B'**  
SCALE : 1/3