

NOTE
X TYPE

- General Notes
- Elevations are shown from exterior unless otherwise noted
 - Anchor/wall fastener – Location, spacing and quantity to be determined per design pressure requirements by structural engineer and/or certified test drawings

	2021. 00. 00.		
REV.		DESCRIPTION	

PROJECT
-

ITEM NO.
-


PRODUCT NAME
EWS75 TT 19mm
EXTERIOR EXTENSION

QTY
1


VIEW
EXTERIOR

SCALE
-


DRAWING NO. ISSUE

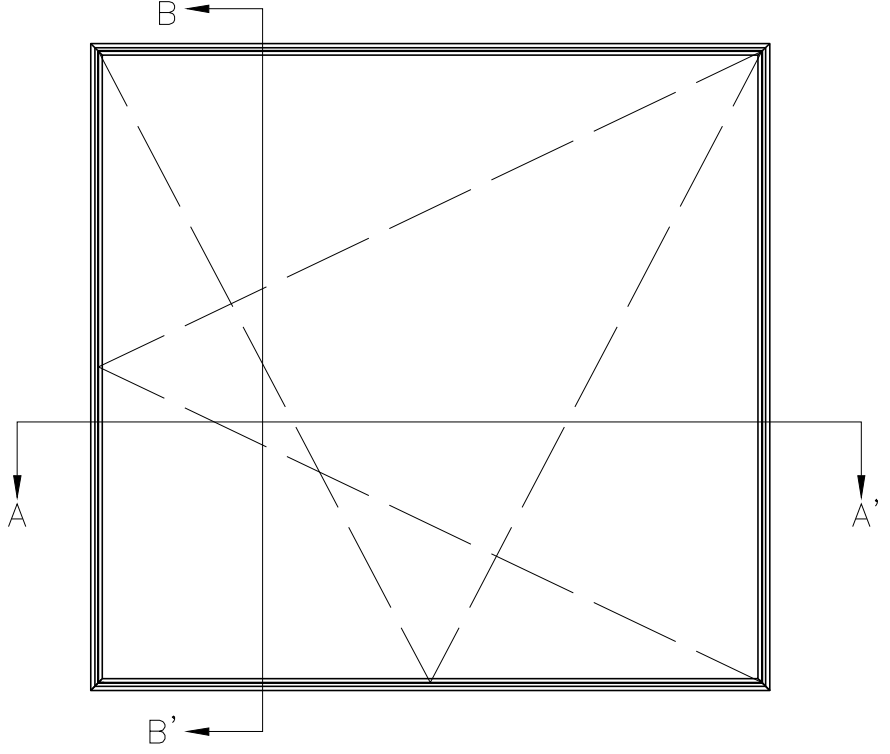

ELEVATION
SCALE : 1/30

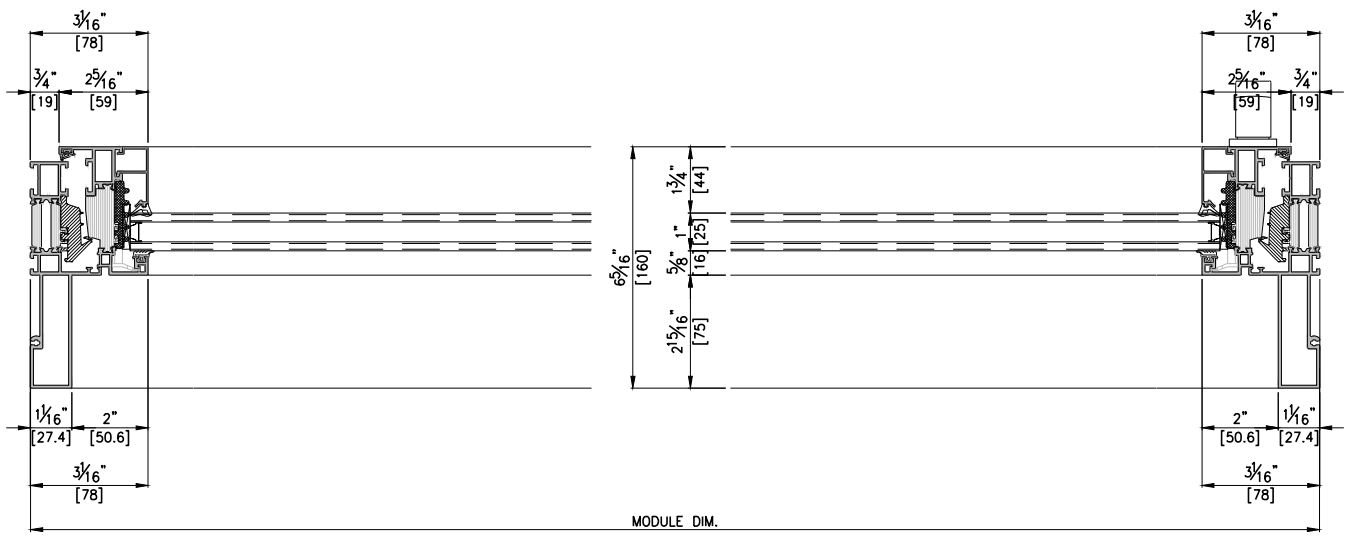

HORIZONTAL SECTION DETAIL A-A'
SCALE : 1/5

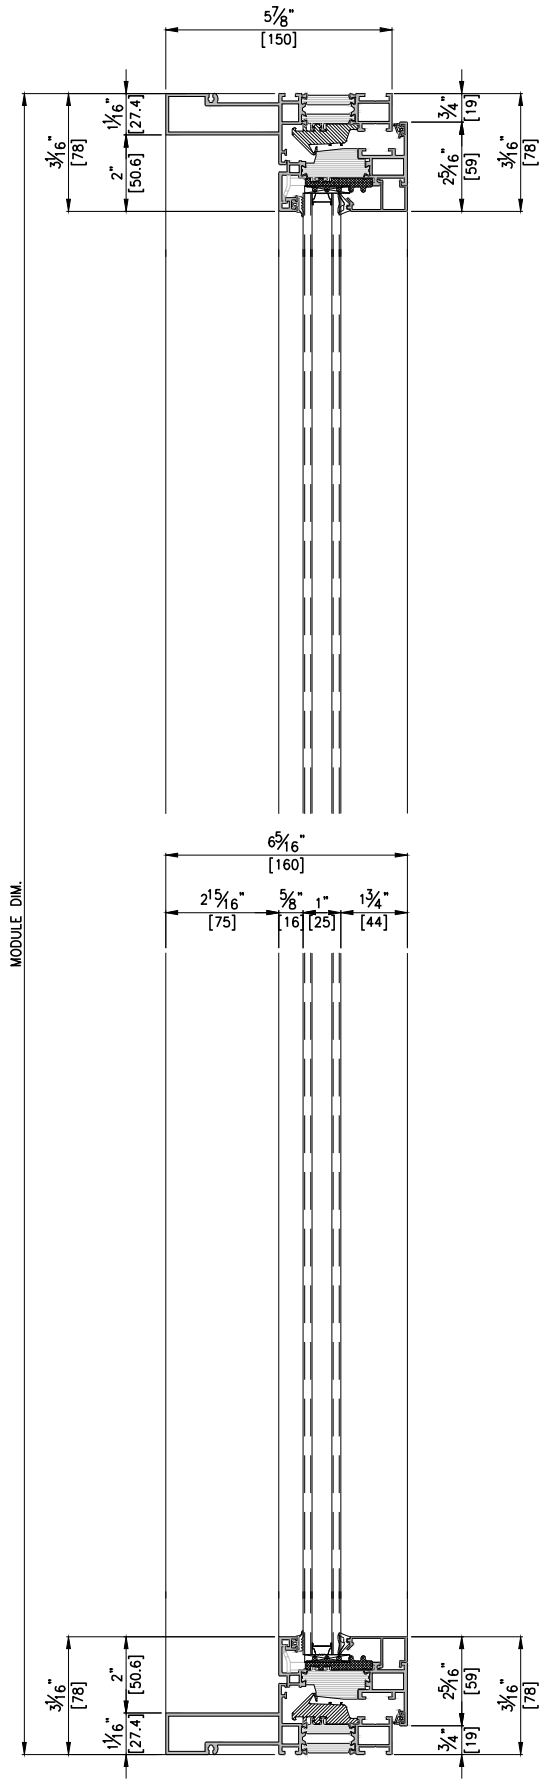

VERTICAL SECTION DETAIL B-B'
SCALE : 1/5