



1 2 3 4 5 6


E
D
C
B
A

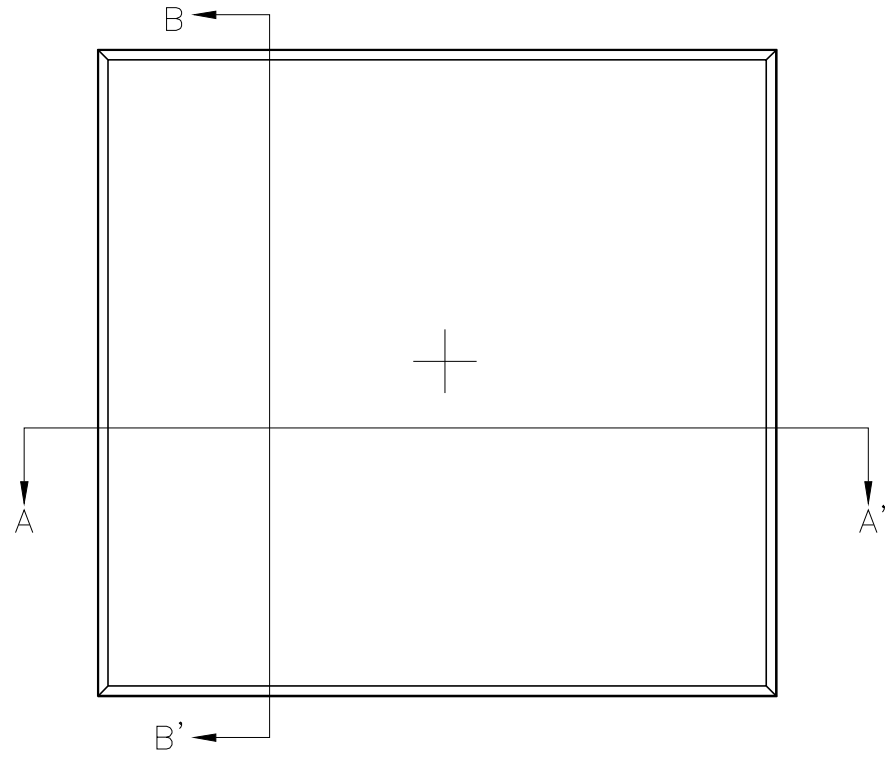

ELEVATION
SCALE: 1/30

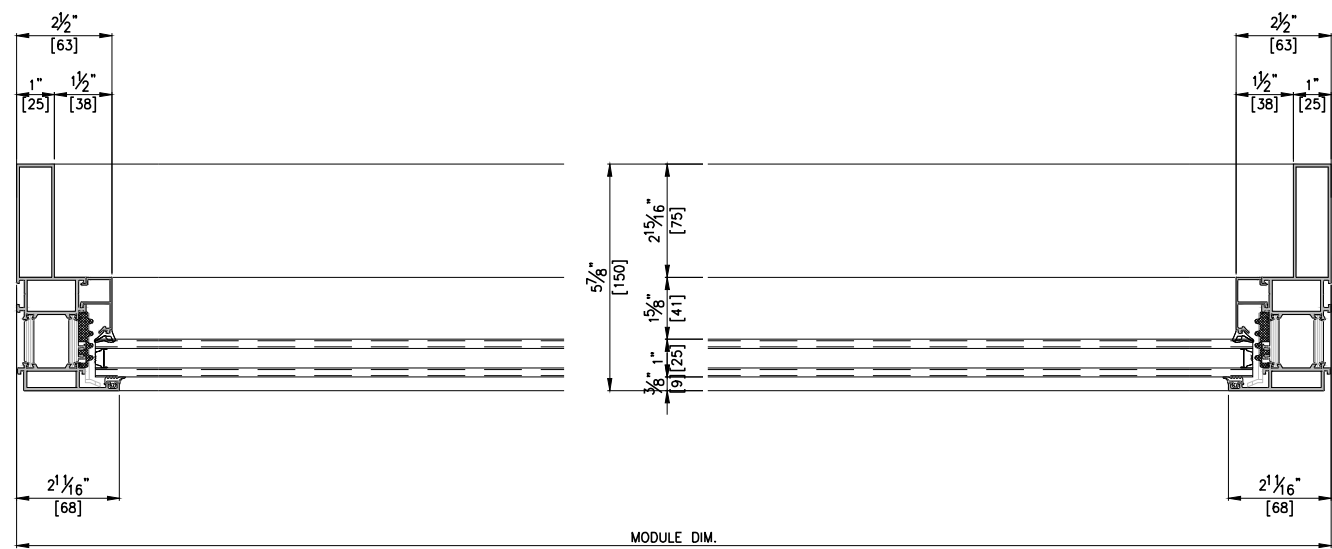

HORIZONTAL SECTION DETAIL A-A'
SCALE: 1/5

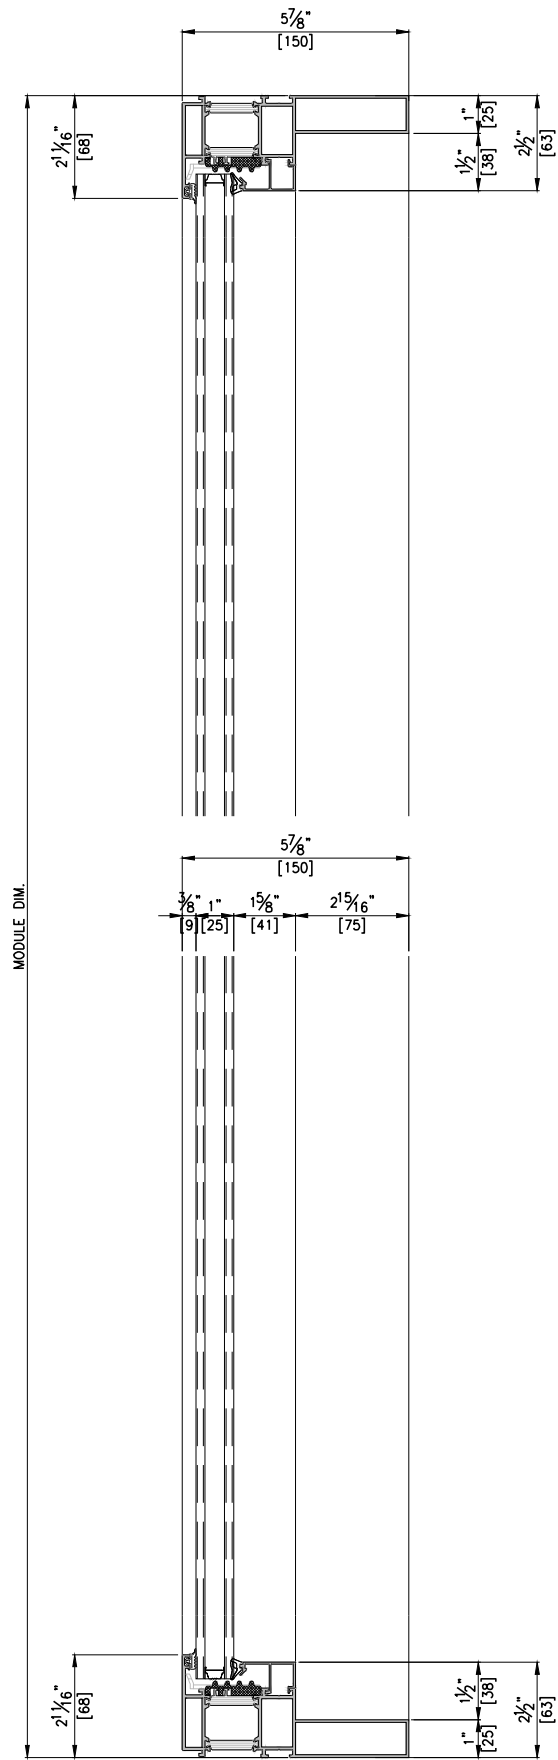

VERTICAL SECTION DETAIL B-B'
SCALE: 1/5

EAGON

WINDOWS & DOORS
CO.LTD

NOTE
O TYPE

- General Notes
- Elevations are shown from exterior unless otherwise noted
 - Anchor/wall fastener – Location, spacing and quantity to be determined per design pressure requirements by structural engineer and/or certified test drawings

| | | | |
|--|--|--|--|
| | | | |
| | | | |
| | | | |
| | | | |
| | | | |

2021. 00. 00.

| REV. | DESCRIPTION |
|------|-------------|
| v3 | |

PROJECT
-

ITEM NO.
-

PRODUCT NAME
EWS75 TT
INTERIOR EXTENSION

QTY
1

VIEW
EXTERIOR

SCALE
-

DRAWING NO. ISSUE

1 2 3 4 5 6