


NOTE
INSTALLATION
(WOOD+SCREW)
HORIZONTAL

- General Notes
- Elevations are shown from exterior unless otherwise noted
 - Anchor/wall fastener – Location, spacing and quantity to be determined per design pressure requirements by structural engineer and/or certified test drawings

△			
△			
△			
△			
△			
0			
	2021. 00. 00.		
REV.		DESCRIPTION	
		DATE	

PROJECT		—
ITEM NO.		—
PRODUCT NAME		ESS145 LS 3TRACK
QTY	1	
VIEW		EXTERIOR
SCALE		
DRAWING NO.	ISSUE	

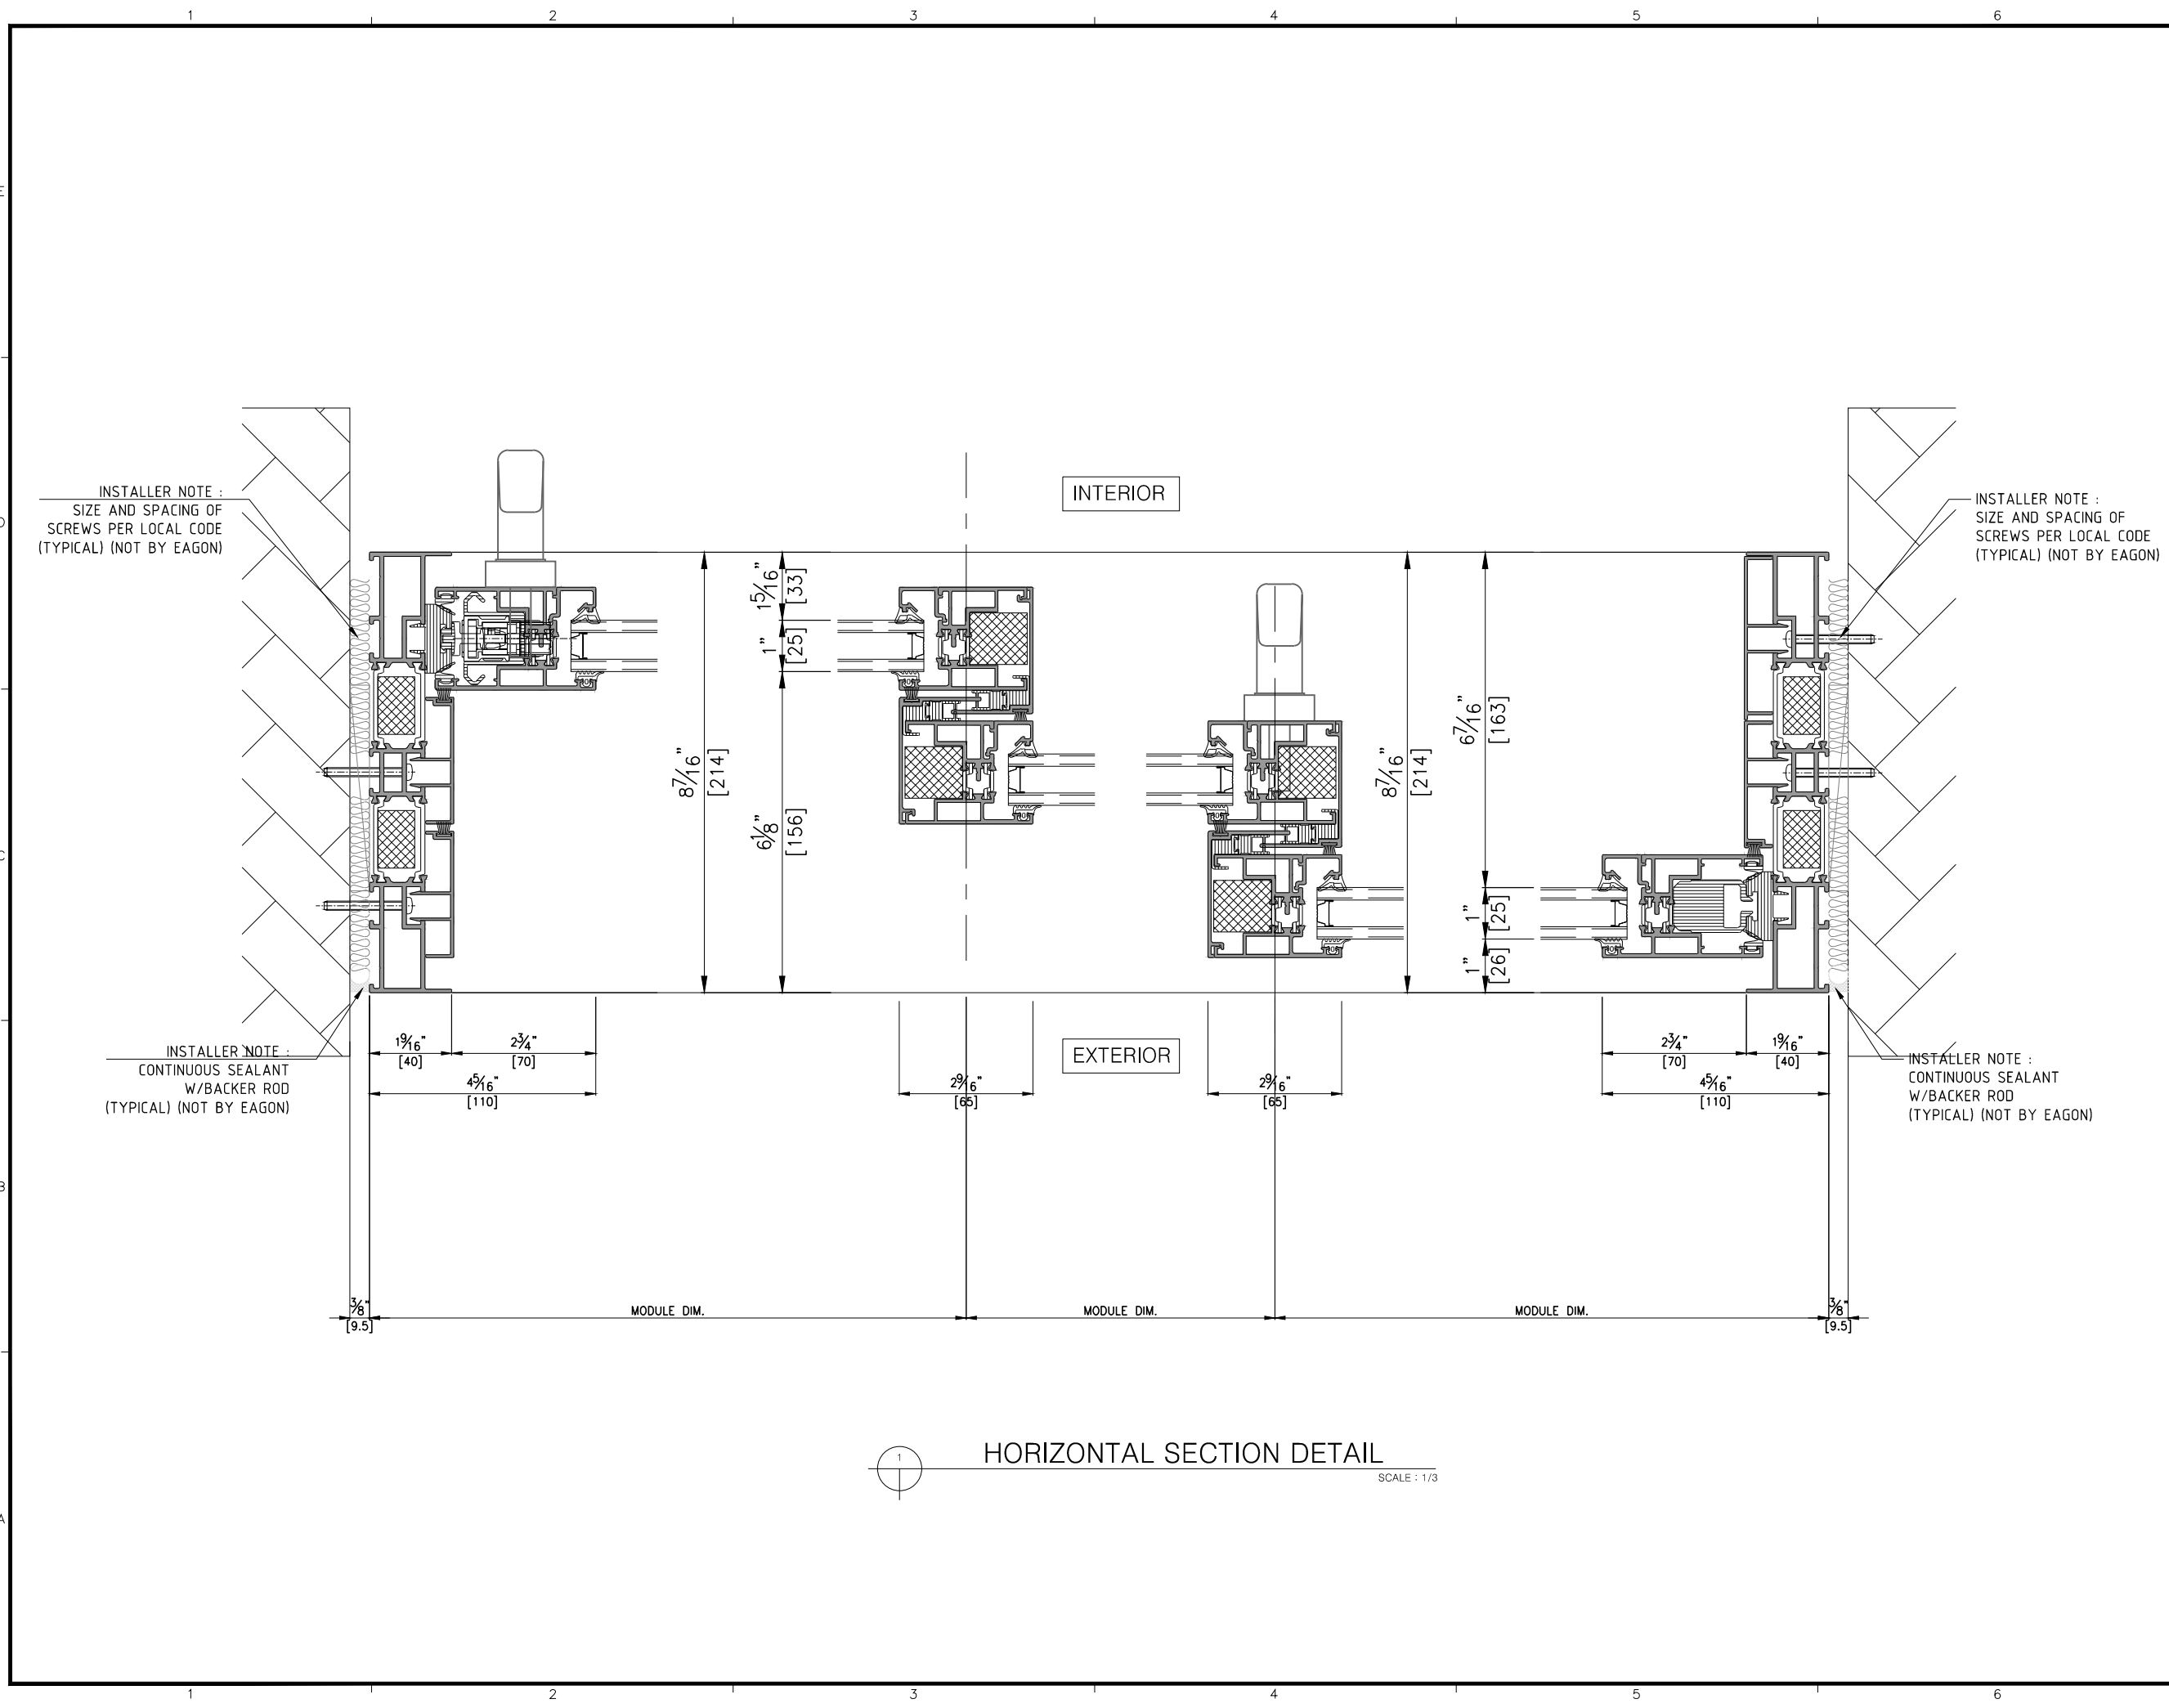

HORIZONTAL SECTION DETAIL
SCALE: 1/3