


EXTERIOR

INTERIOR

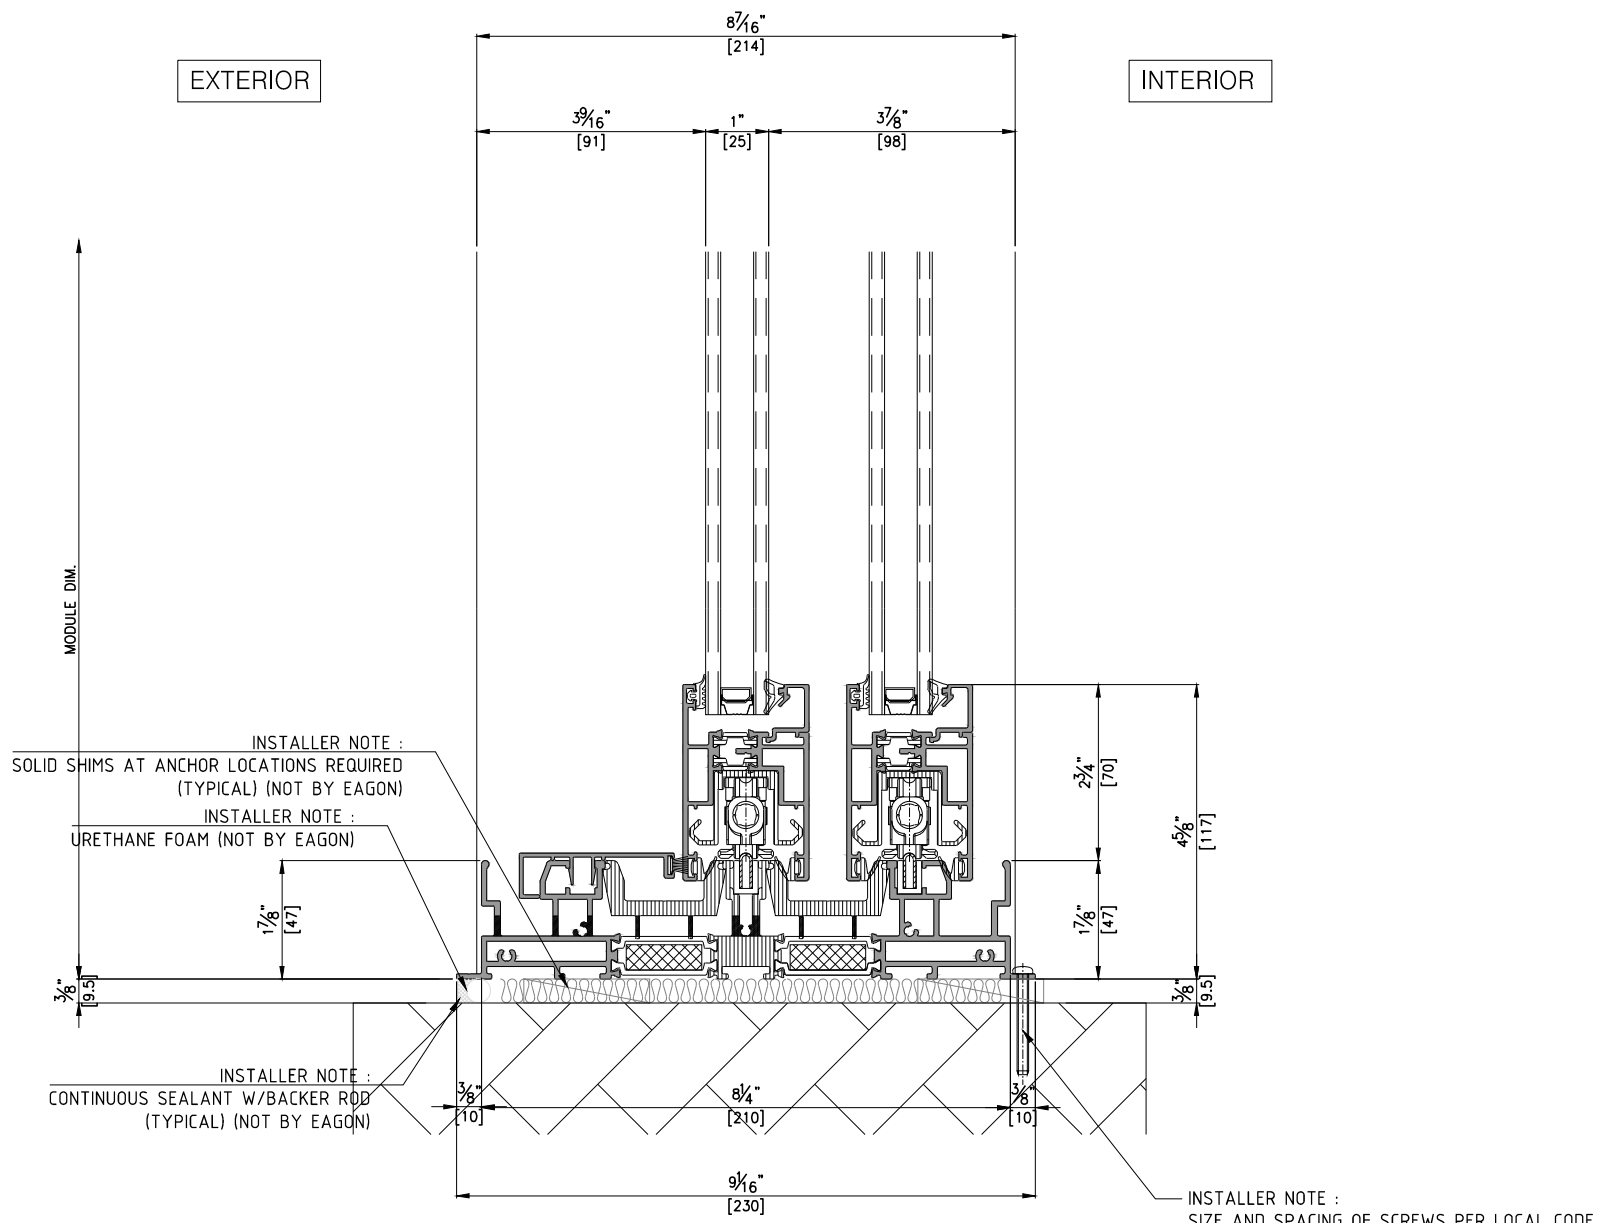

VERTICAL SECTION DETAIL

SCALE: 1/3



NOTE
INSTALLATION
(WOOD + SCREW)
VERTICAL

General Notes
1. Elevations are shown from exterior unless otherwise noted
2. Anchor/wall fastener - Location, spacing and quantity to be determined per design pressure requirements by structural engineer and/or certified test drawings

REV.	DESCRIPTION	DATE
2021.00.00		

ITEM NO.	-
PRODUCT NAME	ESS145 LS 3TRACK
QTY	1
VIEW	EXTERIOR
SCALE	-
DRAWING NO.	
ISSUE	