


NOTE  
INSTALLATION  
(WOOD+ SCREW)  
HORIZONTAL

- General Notes
- Elevations are shown from exterior unless otherwise noted
  - Anchor/wall fastener – Location, spacing and quantity to be determined per design pressure requirements by structural engineer and/or certified test drawings

△			
△			
△			
△			
△			
0			
	2021. 00. 00.		
REV.		DESCRIPTION	
		DATE	

PROJECT	-		
ITEM NO.	-		
PRODUCT NAME	ESS145 LS 4TRACK		
QTY	1		
VIEW	EXTERIOR		
SCALE			
DRAWING NO.		ISSUE	

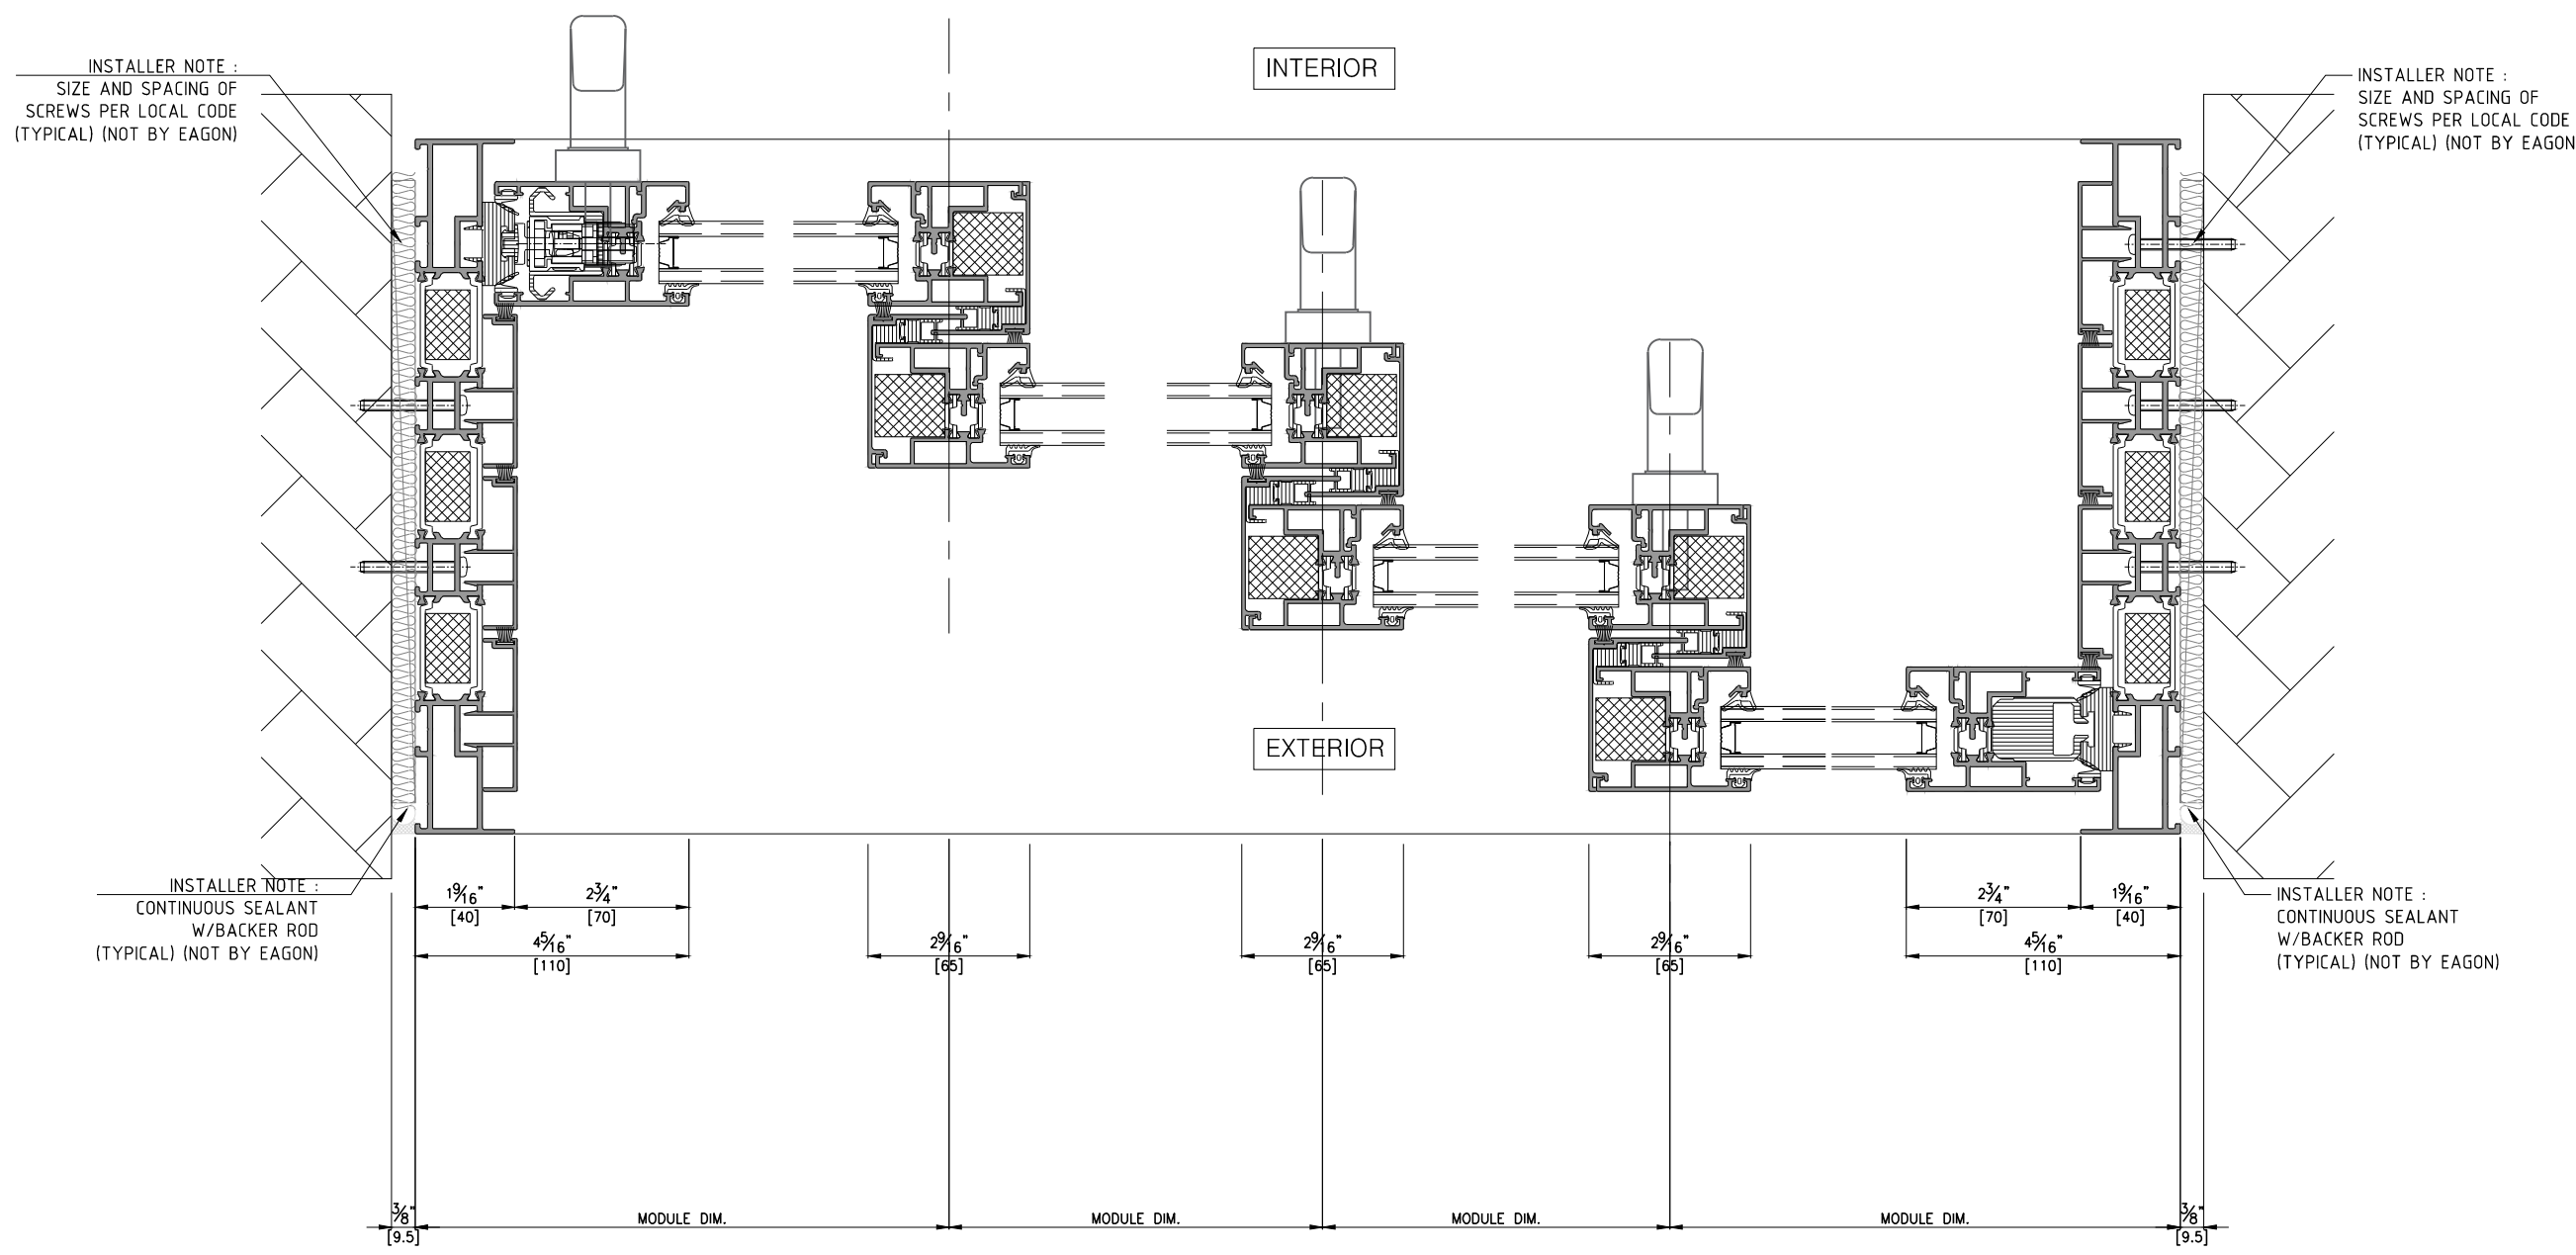

HORIZONTAL SECTION DETAIL  
SCALE : 1/3