


NOTE
INSTALLATION
(WOOD+SCREW)
HORIZONTAL

INTERIOR

EXTERIOR

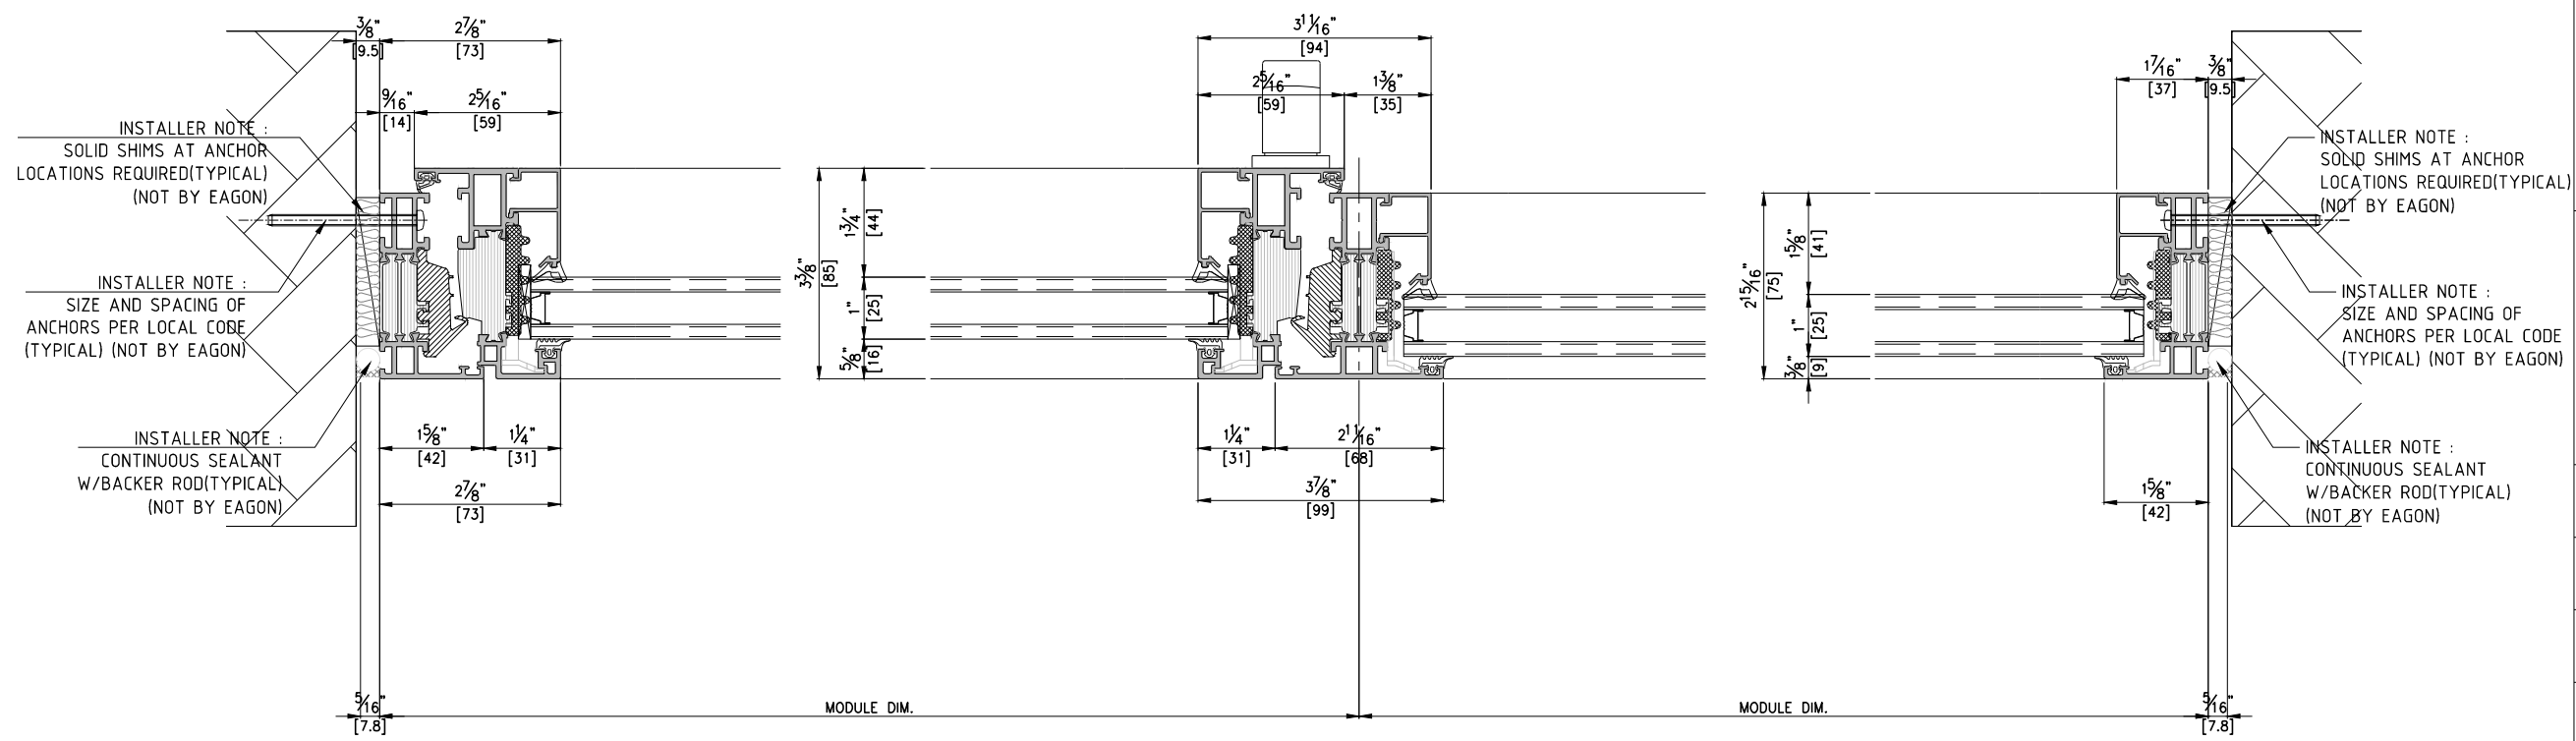

HORIZONTAL SECTION DETAIL
SCALE : 1/3

- General Notes
- Elevations are shown from exterior unless otherwise noted
 - Anchor/wall fastener - Location, spacing and quantity to be determined per design pressure requirements by structural engineer and/or certified test drawings

△			
△			
△			
△			
○			
	2021. 00. 00.		
REV.	DESCRIPTION		
	v2		

PROJECT	-		
ITEM NO.	-		
PRODUCT NAME	EWS75 TT		
QTY	1		
VIEW	EXTERIOR		
SCALE	-		
DRAWING NO.		ISSUE	