

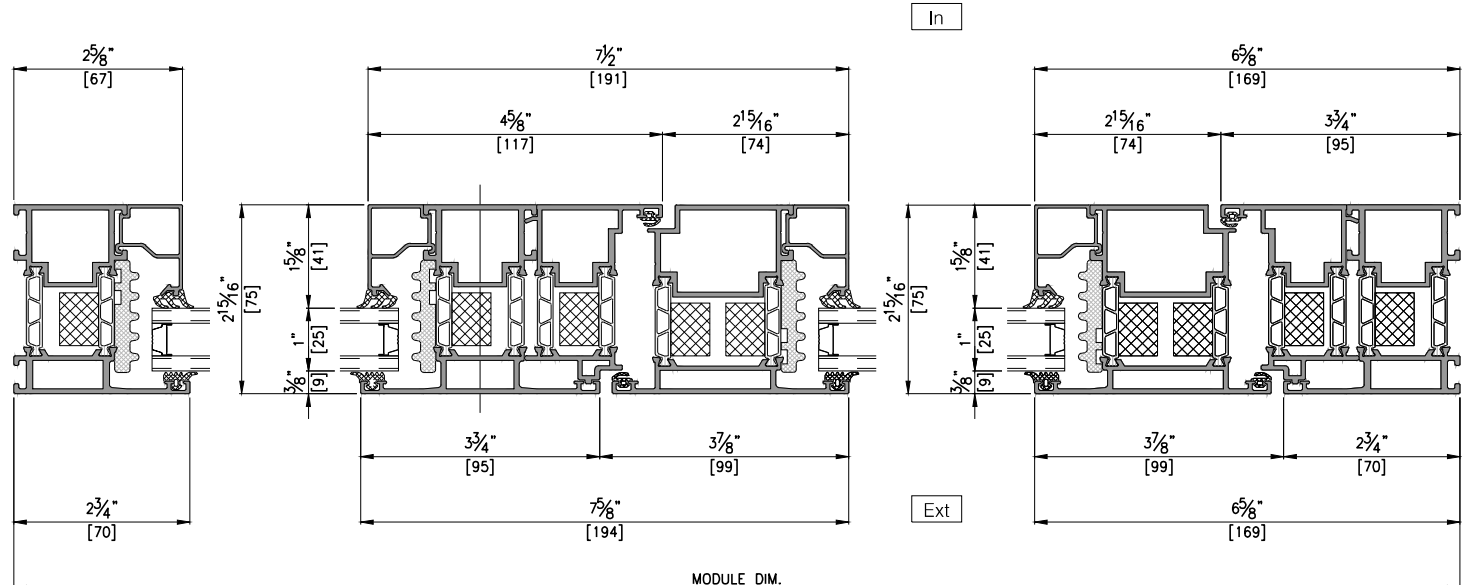




ELEVATION
SCALE: 1/30

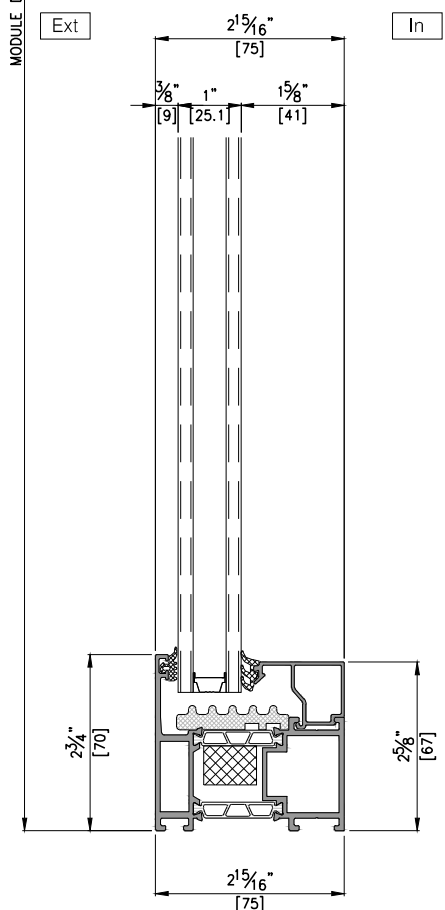

HORIZONTAL SECTION DETAIL A-A'
SCALE: 1/3

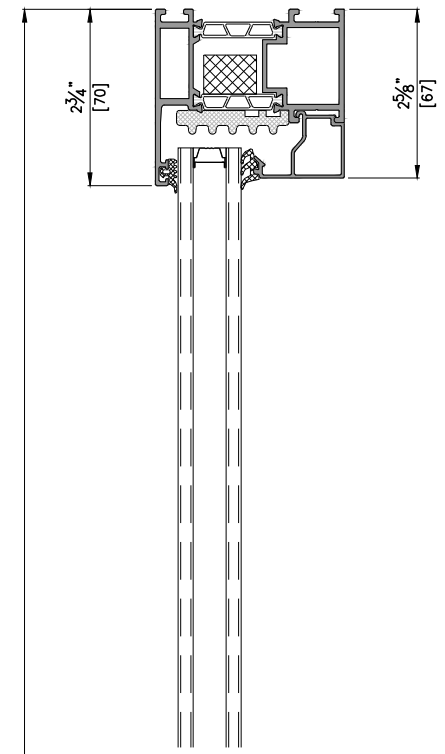

VERTICAL SECTION DETAIL B-B'
SCALE: 1/3

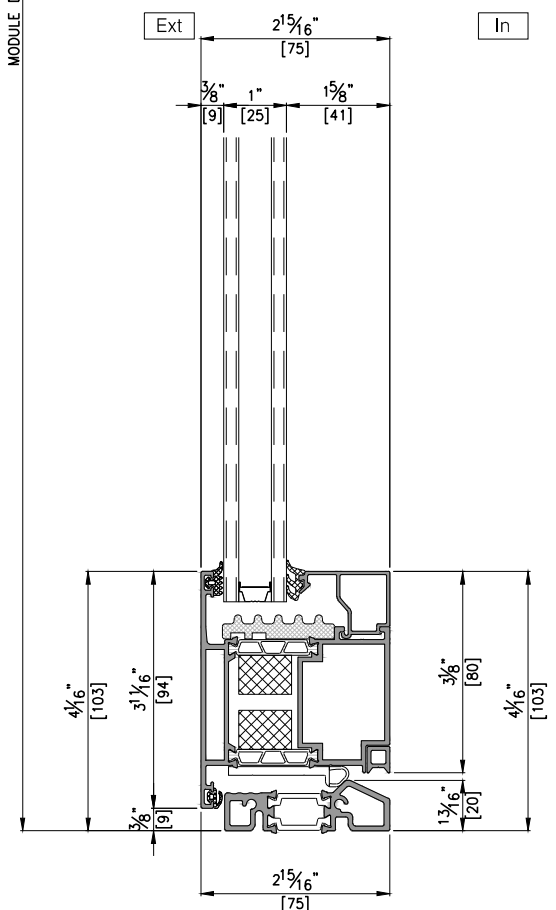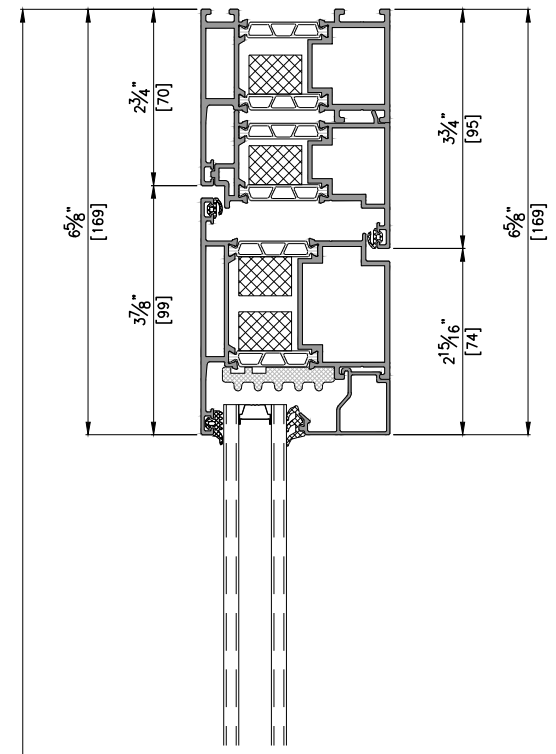

VERTICAL SECTION DETAIL C-C'
SCALE: 1/3

NOTE
OX TYPE

- General Notes
- Elevations are shown from exterior unless otherwise noted
 - Anchor/wall fastener - Location, spacing and quantity to be determined per design pressure requirements by structural engineer and/or certified test drawings

△			
△			
△			
△			
0			
	2021. 00. 00.		
REV.		DESCRIPTION	
	v.3		

PROJECT -

ITEM NO. -

PRODUCT NAME
EDS75 OW N/S
ATTACH

QTY
1

VIEW
EXTERIOR

SCALE -

DRAWING NO. ISSUE